

LOCATION MAP
(NTS)



EXISTING LAYOUT




PROPOSED LAYOUT *5


- Notes
- DO NOT WORK FROM REDUCED DRAWINGS
 - PLEASE REFER TO SCALE AND SIZE SHEET AS INDICATED DIMENSIONS TO BE VERIFIED ON SITE
 - THIS DRAWING SHOULD NOT BE SCALED
 - ONLY PRINT IN COLOUR
 - INDICATIVE LAYOUT ONLY

KEY

- PROPOSED FOOTWAY
- PROPOSED GRASS VERGE
- EXISTING FOOTWAY
- EXISTING GRASS VERGE
- PROPOSED RED BLISTER TACTILE PAVING
- PROPOSED BELISHA BEACON
- EXISTING TREES
- EXISTING TREE TO BE REMOVED

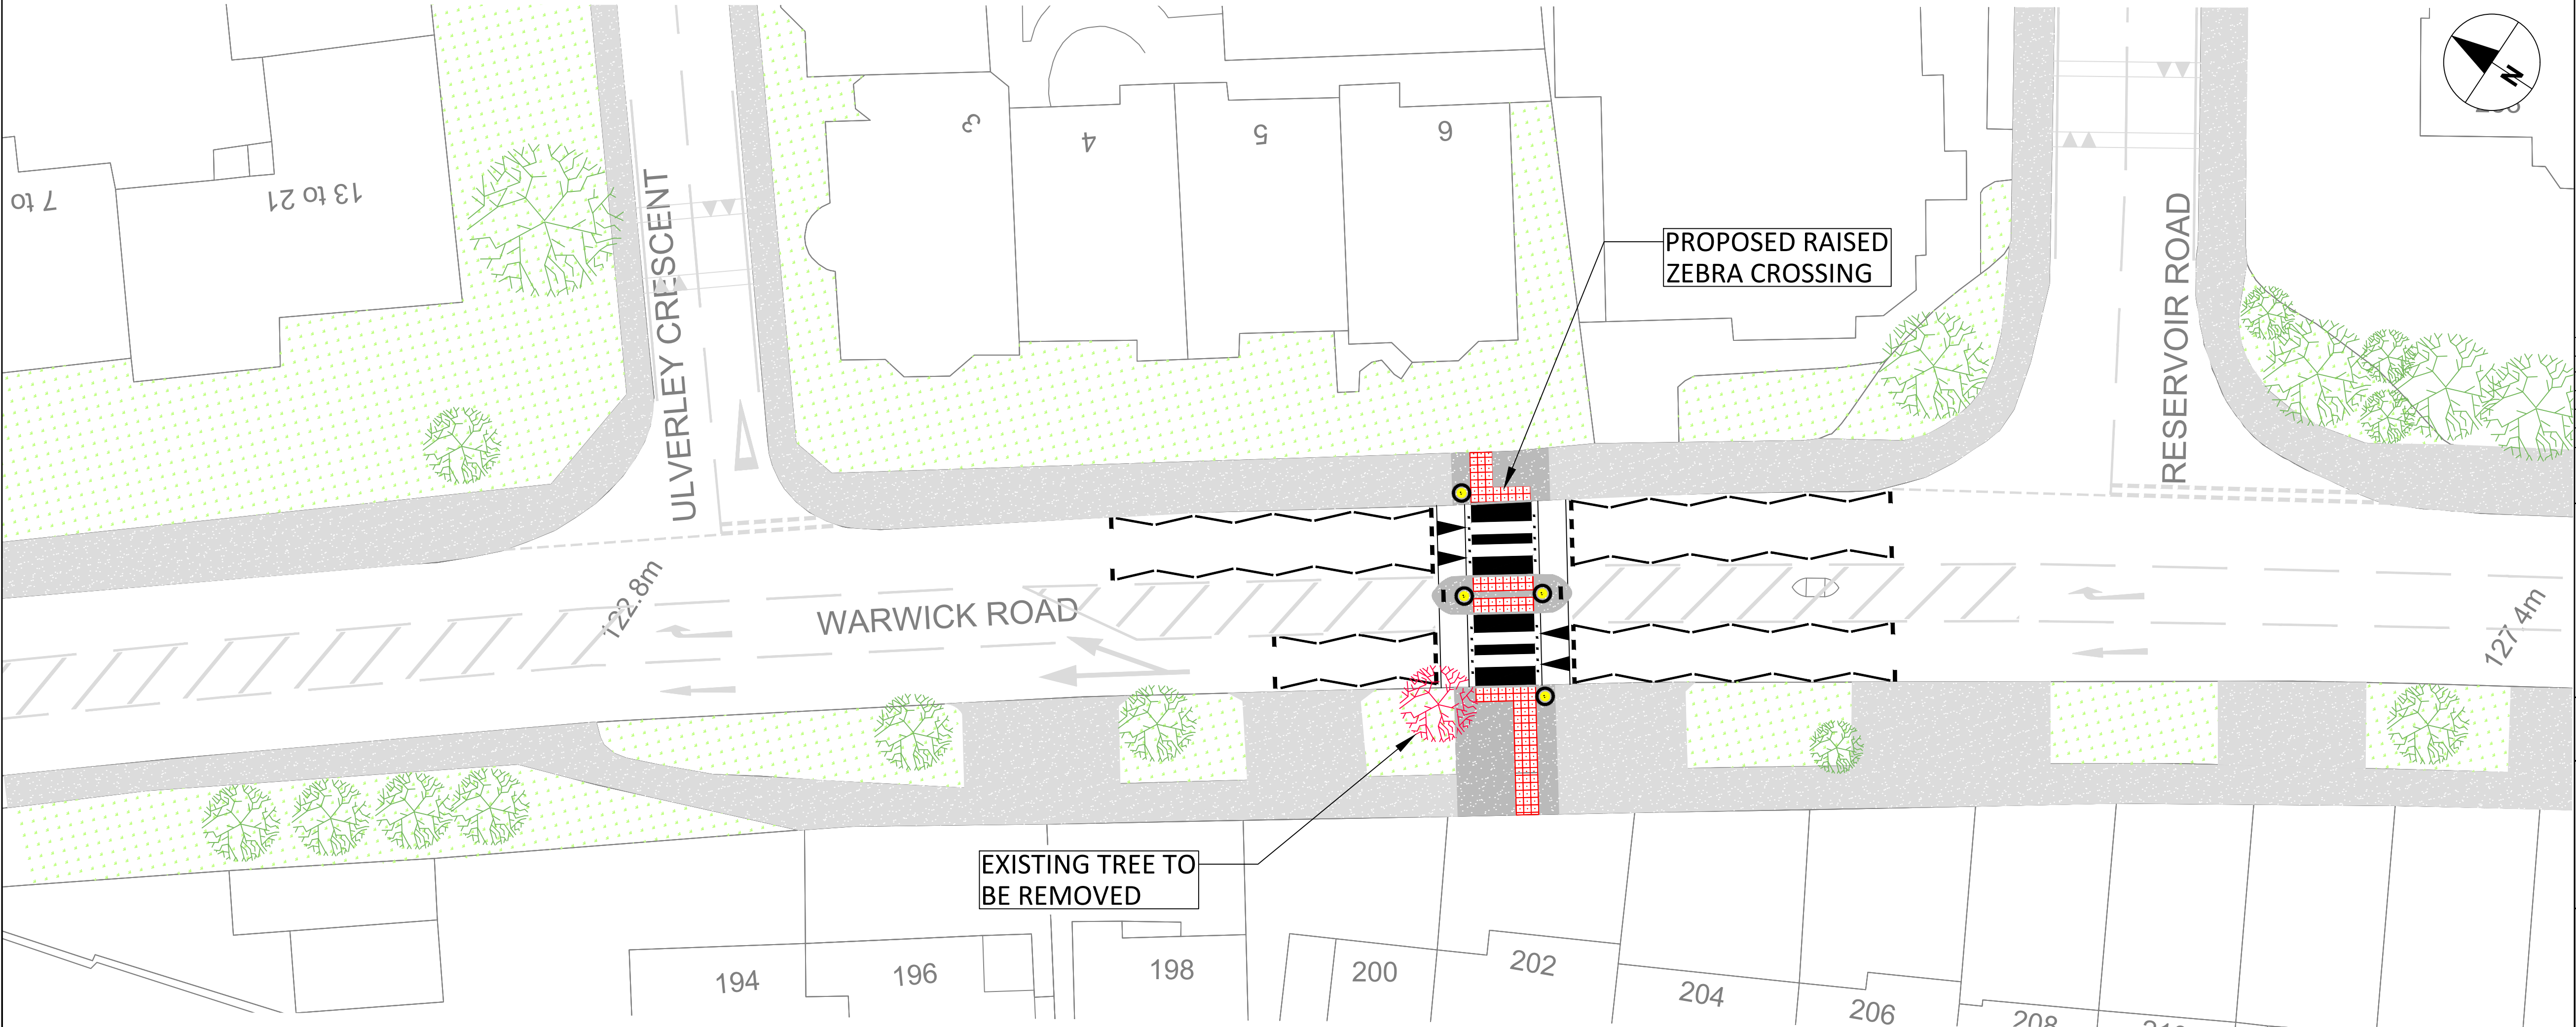

DETAILED PLAN
(SCALE 1:200)

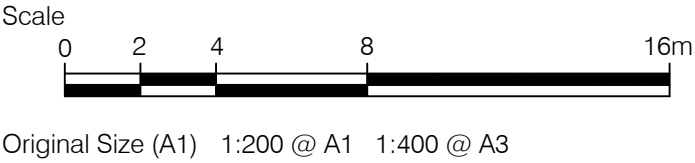

REV	BY	DESCRIPTION	CHECKED	APPROVED	DATE

SOLIHULL MBC LICENSE NO. 100023139
CONTAINS ORDINANCE SURVEY DATA © CROWN COPYRIGHT AND
DATABASE RIGHT 2025



HIGHWAY INFRASTRUCTURE
ECONOMY & INFRASTRUCTURE
COUNCIL HOUSE, MANOR SQUARE
SOLIHULL, B91 3QB
HIGHWAYS@SOLIHULL.GOV.UK
0121-704-6000

Status

FOR INFORMATION

Project Title

A41 WARWICK ROAD
SAFER ROADS FUND

Drawing Title

A41 WARWICK ROAD -
RESERVOIR ROAD
CONSULTATION PLAN

Scale	Date	Drawn-by	Checked-by	Approved-by
1:200 @A1	25/02/25	CAB	JB	MD
Drawing Number	Rev			
236096-SMBC-GEN-DR-P-0001	P01			