


LOCATION PLAN
SCALE (N.T.S)



EXISTING LAYOUT



PROPOSED LAYOUT *5

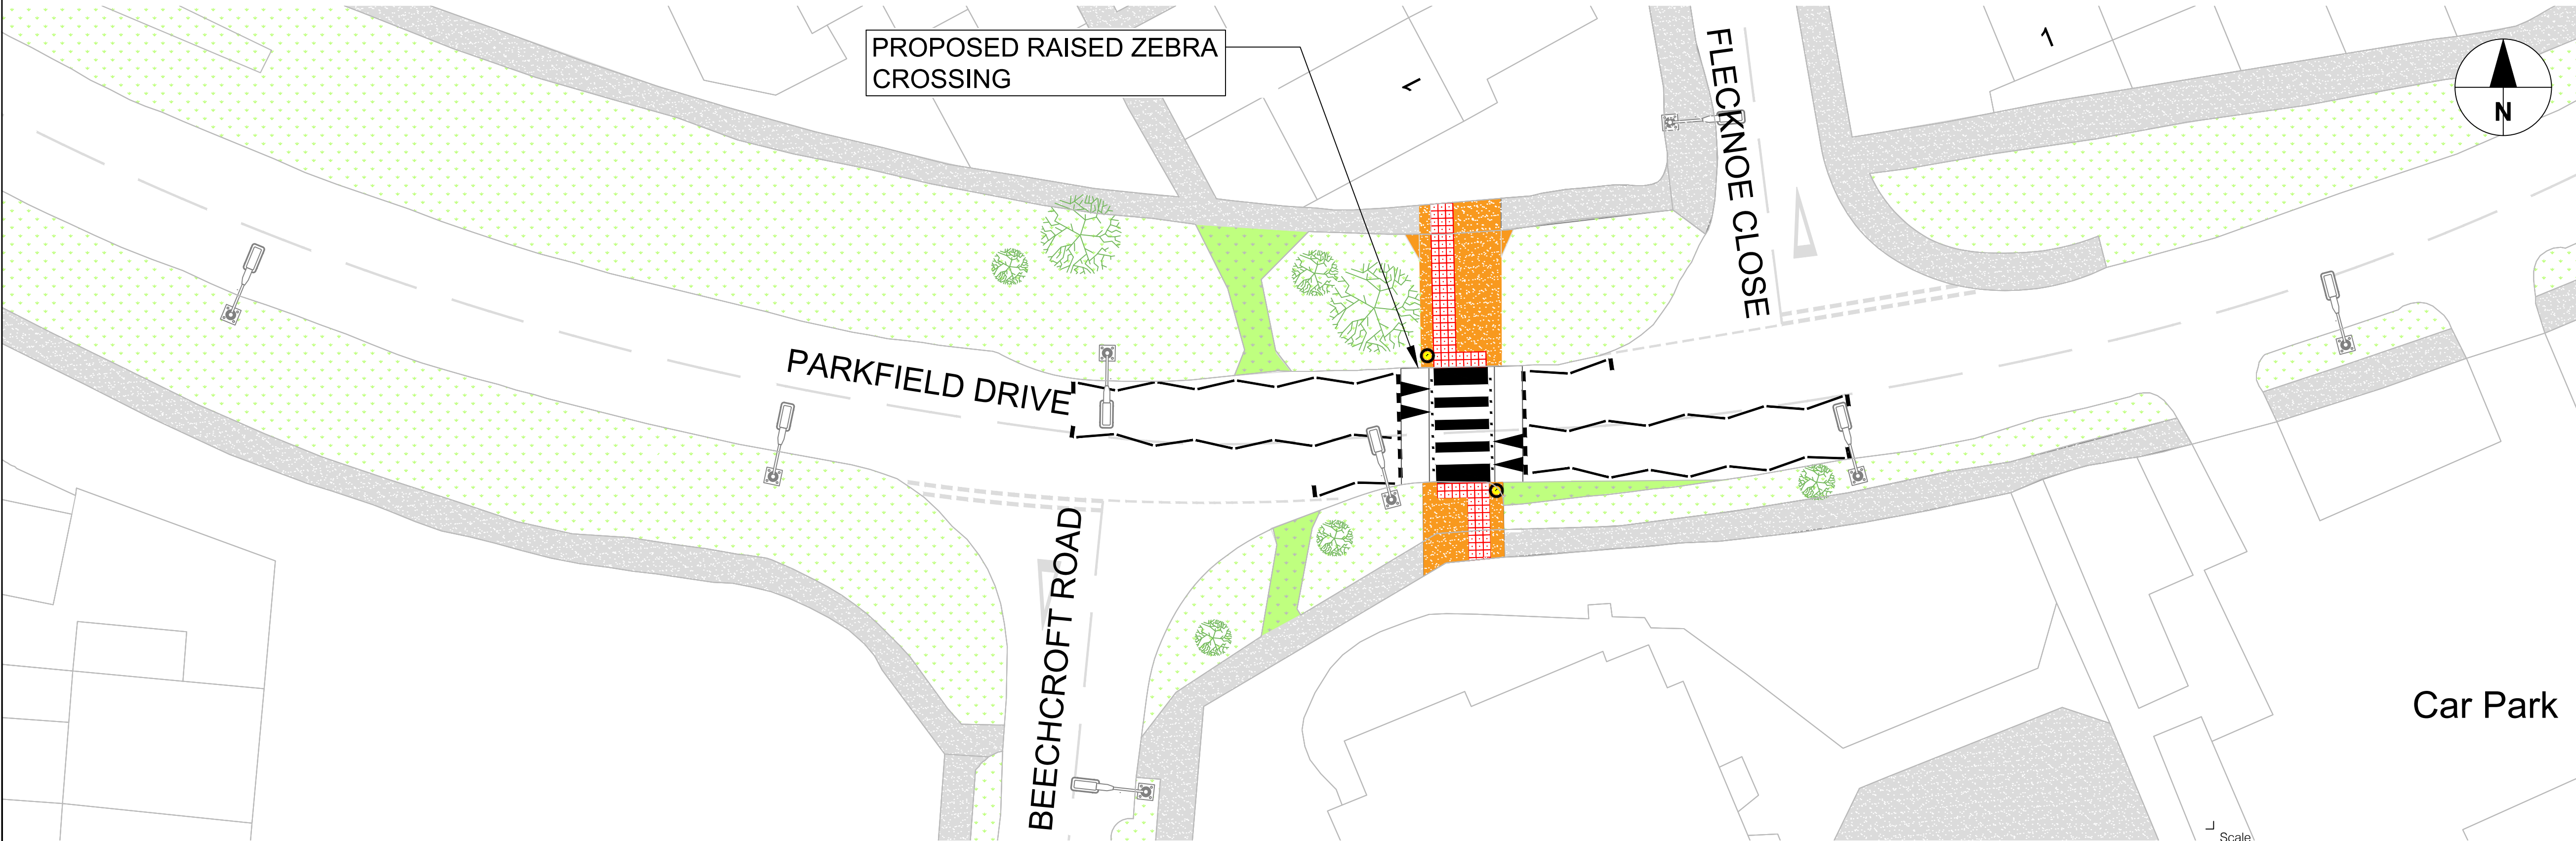

DETAILED LAYOUT
(SCALE 1:200)

- Notes
- DO NOT WORK FROM REDUCED DRAWINGS
 - PLEASE REFER TO SCALE AND SIZE SHEET AS INDICATED
DIMENSIONS TO BE VERIFIED ON SITE
 - THIS DRAWING SHOULD NOT BE SCALED
 - ONLY PRINT IN COLOUR
 - INDICATIVE LAYOUT ONLY

KEY:

	PROPOSED FOOTWAY CONSTRUCTION
	EXISTING FOOTWAY
	EXISTING GRASS VERGE
	PROPOSED GRASS VERGE
	PROPOSED RED BLISTER TACTILE PAVING
	PROPOSED BELISHA BEACON
	EXISTING TREES
	EXISTING LIGHTING COLUMNS

REV	BY	DESCRIPTION	CHECKED	APPROVED	DATE

SOLIHULL MBC LICENSE NO. 100023139
CONTAINS ORDINANCE SURVEY DATA © CROWN COPYRIGHT AND
DATABASE RIGHT 2025



HIGHWAY INFRASTRUCTURE
ECONOMY & INFRASTRUCTURE
COUNCIL HOUSE, MANOR SQUARE
SOLIHULL, B91 3QB
HIGHWAYS@SOLIHULL.GOV.UK
0121-704-6000

Status
FOR INFORMATION

Project Title
**PARKFIELD DRIVE
PROPOSED RAISED ZEBRA
CROSSING**

Drawing Title
CONSULTATION PLAN

Scale	Date	Drawn-by	Checked-by	Approved-by
1:200 @A1	08/05/25	AB	MD	PS

Drawing Number	Rev
HS2RSF022-SMBC-DR-P-0001	-