


THIS MAP IS REPRODUCED FROM ORDINANCE SURVEY MATERIAL WITH THE PERMISSION OF ORDNANCE SURVEY ON BEHALF OF THE CONTROLLER BY HER MAJESTY'S STATIONERY OFFICE © CROWN COPYRIGHT. UNAUTHORISED REPRODUCTION IN WHOLE OR IN PART IS PROHIBITED AND MAY LEAD TO PROSECUTION OR CIVIL PENALTIES UNDER THE COPYRIGHT ACT 1988.

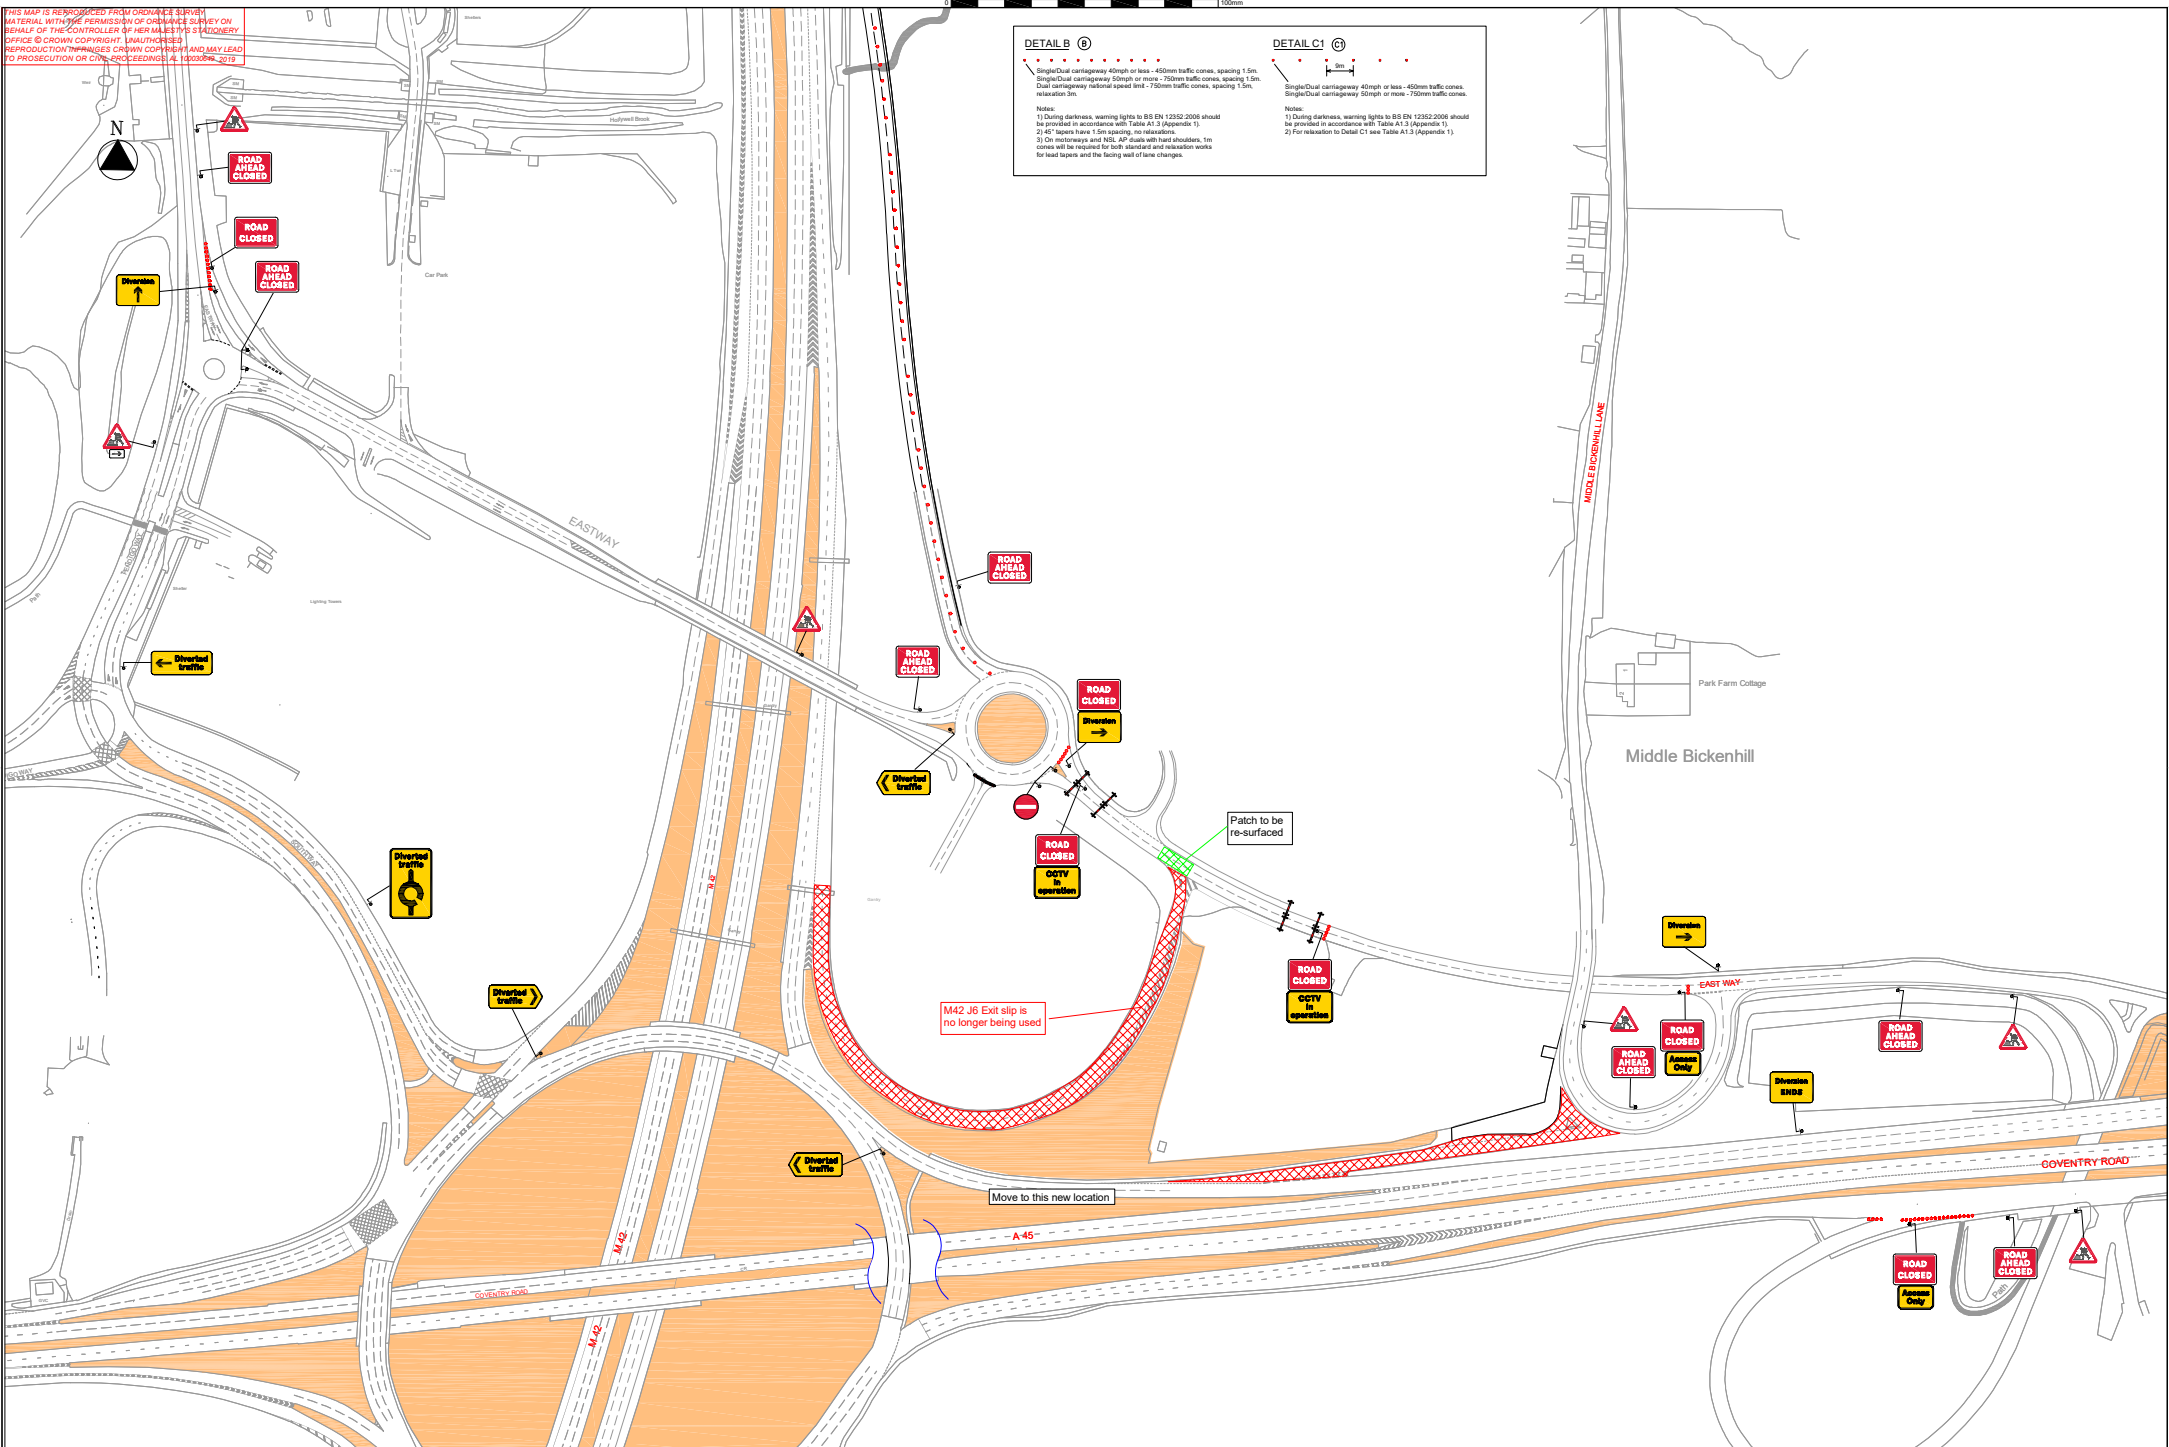

DETAIL B ⓑ

Single/Dual carriageway 40mph or less - 450mm traffic cones, spacing 1.5m.
Single/Dual carriageway 50mph or more - 750mm traffic cones, spacing 1.5m.
Dual carriageway national speed limit - 750mm traffic cones, spacing 3.0m, relaxation 3m.

Notes:
1) During darkness, warning lights to BS EN 12352:2008 should be provided in accordance with Table A1.3 (Appendix 1).
2) 45° apers have 1.5m spacing, no relaxations.
3) On motorways and NLE, AP, apers with dual situations, 1m cones will be required for both standard and relaxation works for lead apers and the facing wall of lane changes.

DETAIL C1 ⓒ

Single/Dual carriageway 40mph or less - 450mm traffic cones.
Single/Dual carriageway 50mph or more - 750mm traffic cones.

Notes:
1) During darkness, warning lights to BS EN 12352:2008 should be provided in accordance with Table A1.3 (Appendix 1).
2) For relaxation to Detail C1 see Table A1.3 (Appendix 1).

AGENT	<div>119 MARTIN</div> <div>119 Martin Traffic Management Fordbridge Lane Blackwell Dunstable DE25 5JY Tel: 01773 813213 Email: traffic@hwmartin.com www.hwmartin.com</div>	CLIENT	<div>SKANSKA</div> <div>M42 JUNCTION 6</div>	SCHEME NAME	M42 JUNCTION 6	DRAWING TITLE	Full closure of East Way with diversion route	DESIGN : M.SLUDDS										DRAWING STATUS										DRAWING NUMBER	PROJECT	ORIGINATOR	VOLUME	HWM REF:	
								CHECK: B DONAGHUE										WORKING DRAWING	
								APPD: O HAYES										PRELIMINARY DRAWING	
								DATE: 05/12/24										FOR ISSUE	
								AS-BUILT										STATUS															SUITABILITY										ORIG DRAWING SIZE :										AT										DIMENSIONS	
								SHEET: 1 OF 1										S3															SCALE :										COPYRIGHT © HWM	
FOR INTERNAL REVIEW / COMMENT	