



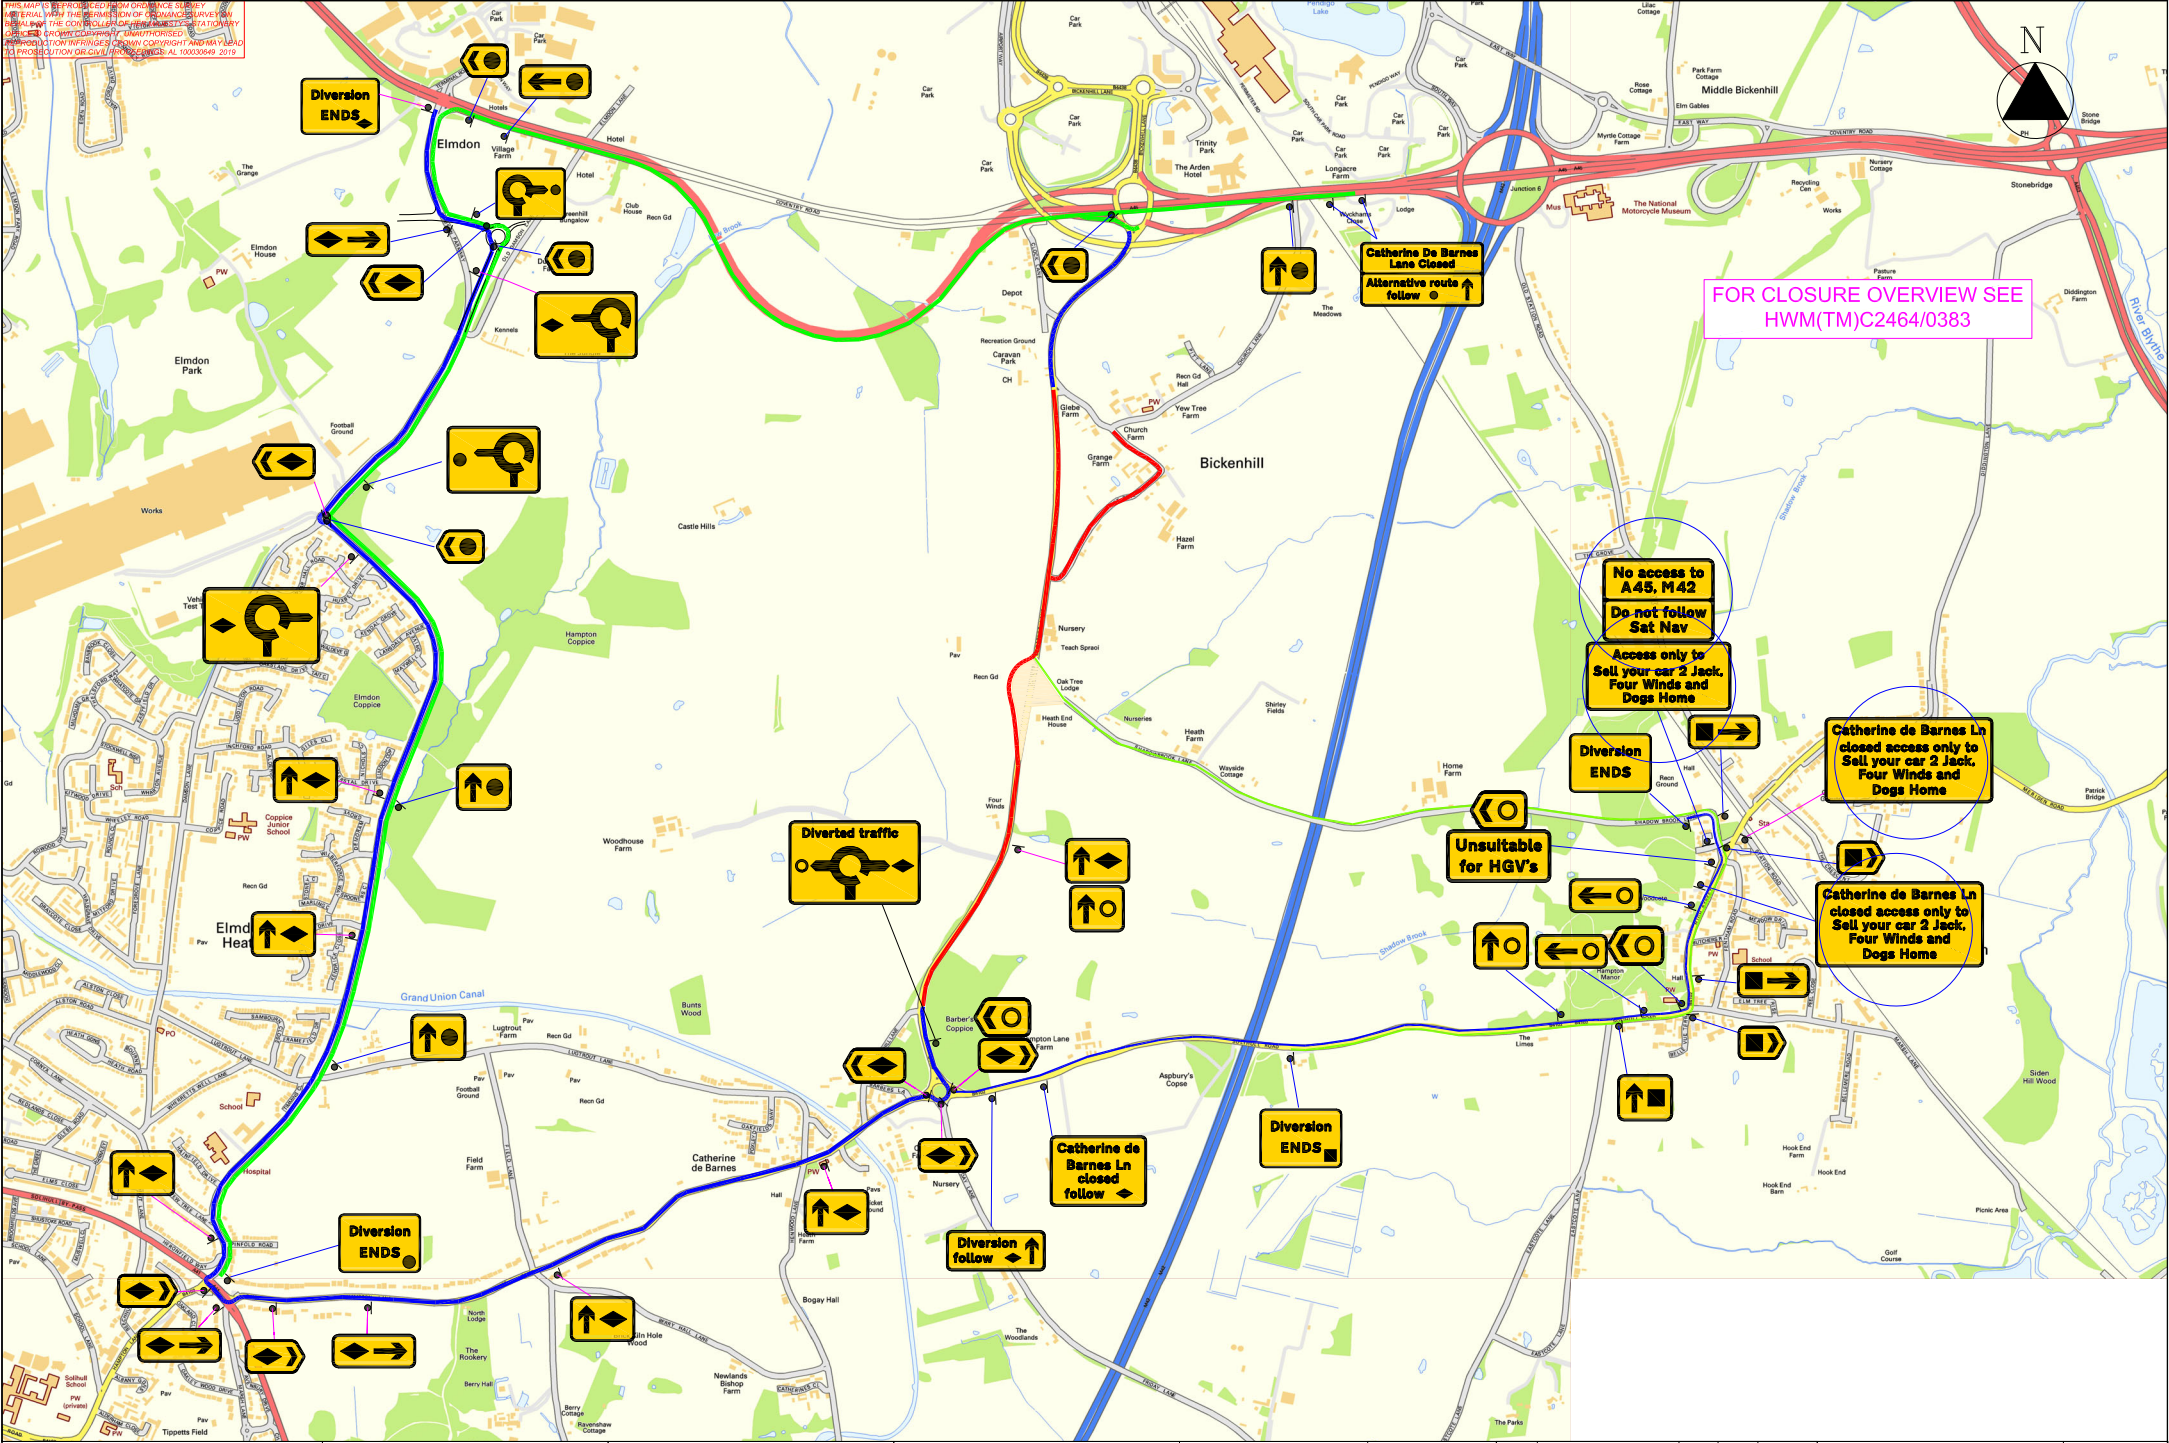

AGENT MARTIN	HW Martin Traffic Management Fordridge Lane Blisworth Deffinsbyre DE55 5W Tel: 01773 913213 Email: traffic@hwmartin.com www.hwmartin.com	CLIENT C:\Users\msk\Picture\0005\SKANSKA\JMS	SCHEME NAME M42 JUNCTION 6	DRAWING TITLE Catherine de Barnes Diversion route drawing	DESIGN : M SLUDDS SNR	DRAWING STATUS	</
----------------------------	---	---	-----------------------------------	---	-----------------------	----------------	--	--	----