


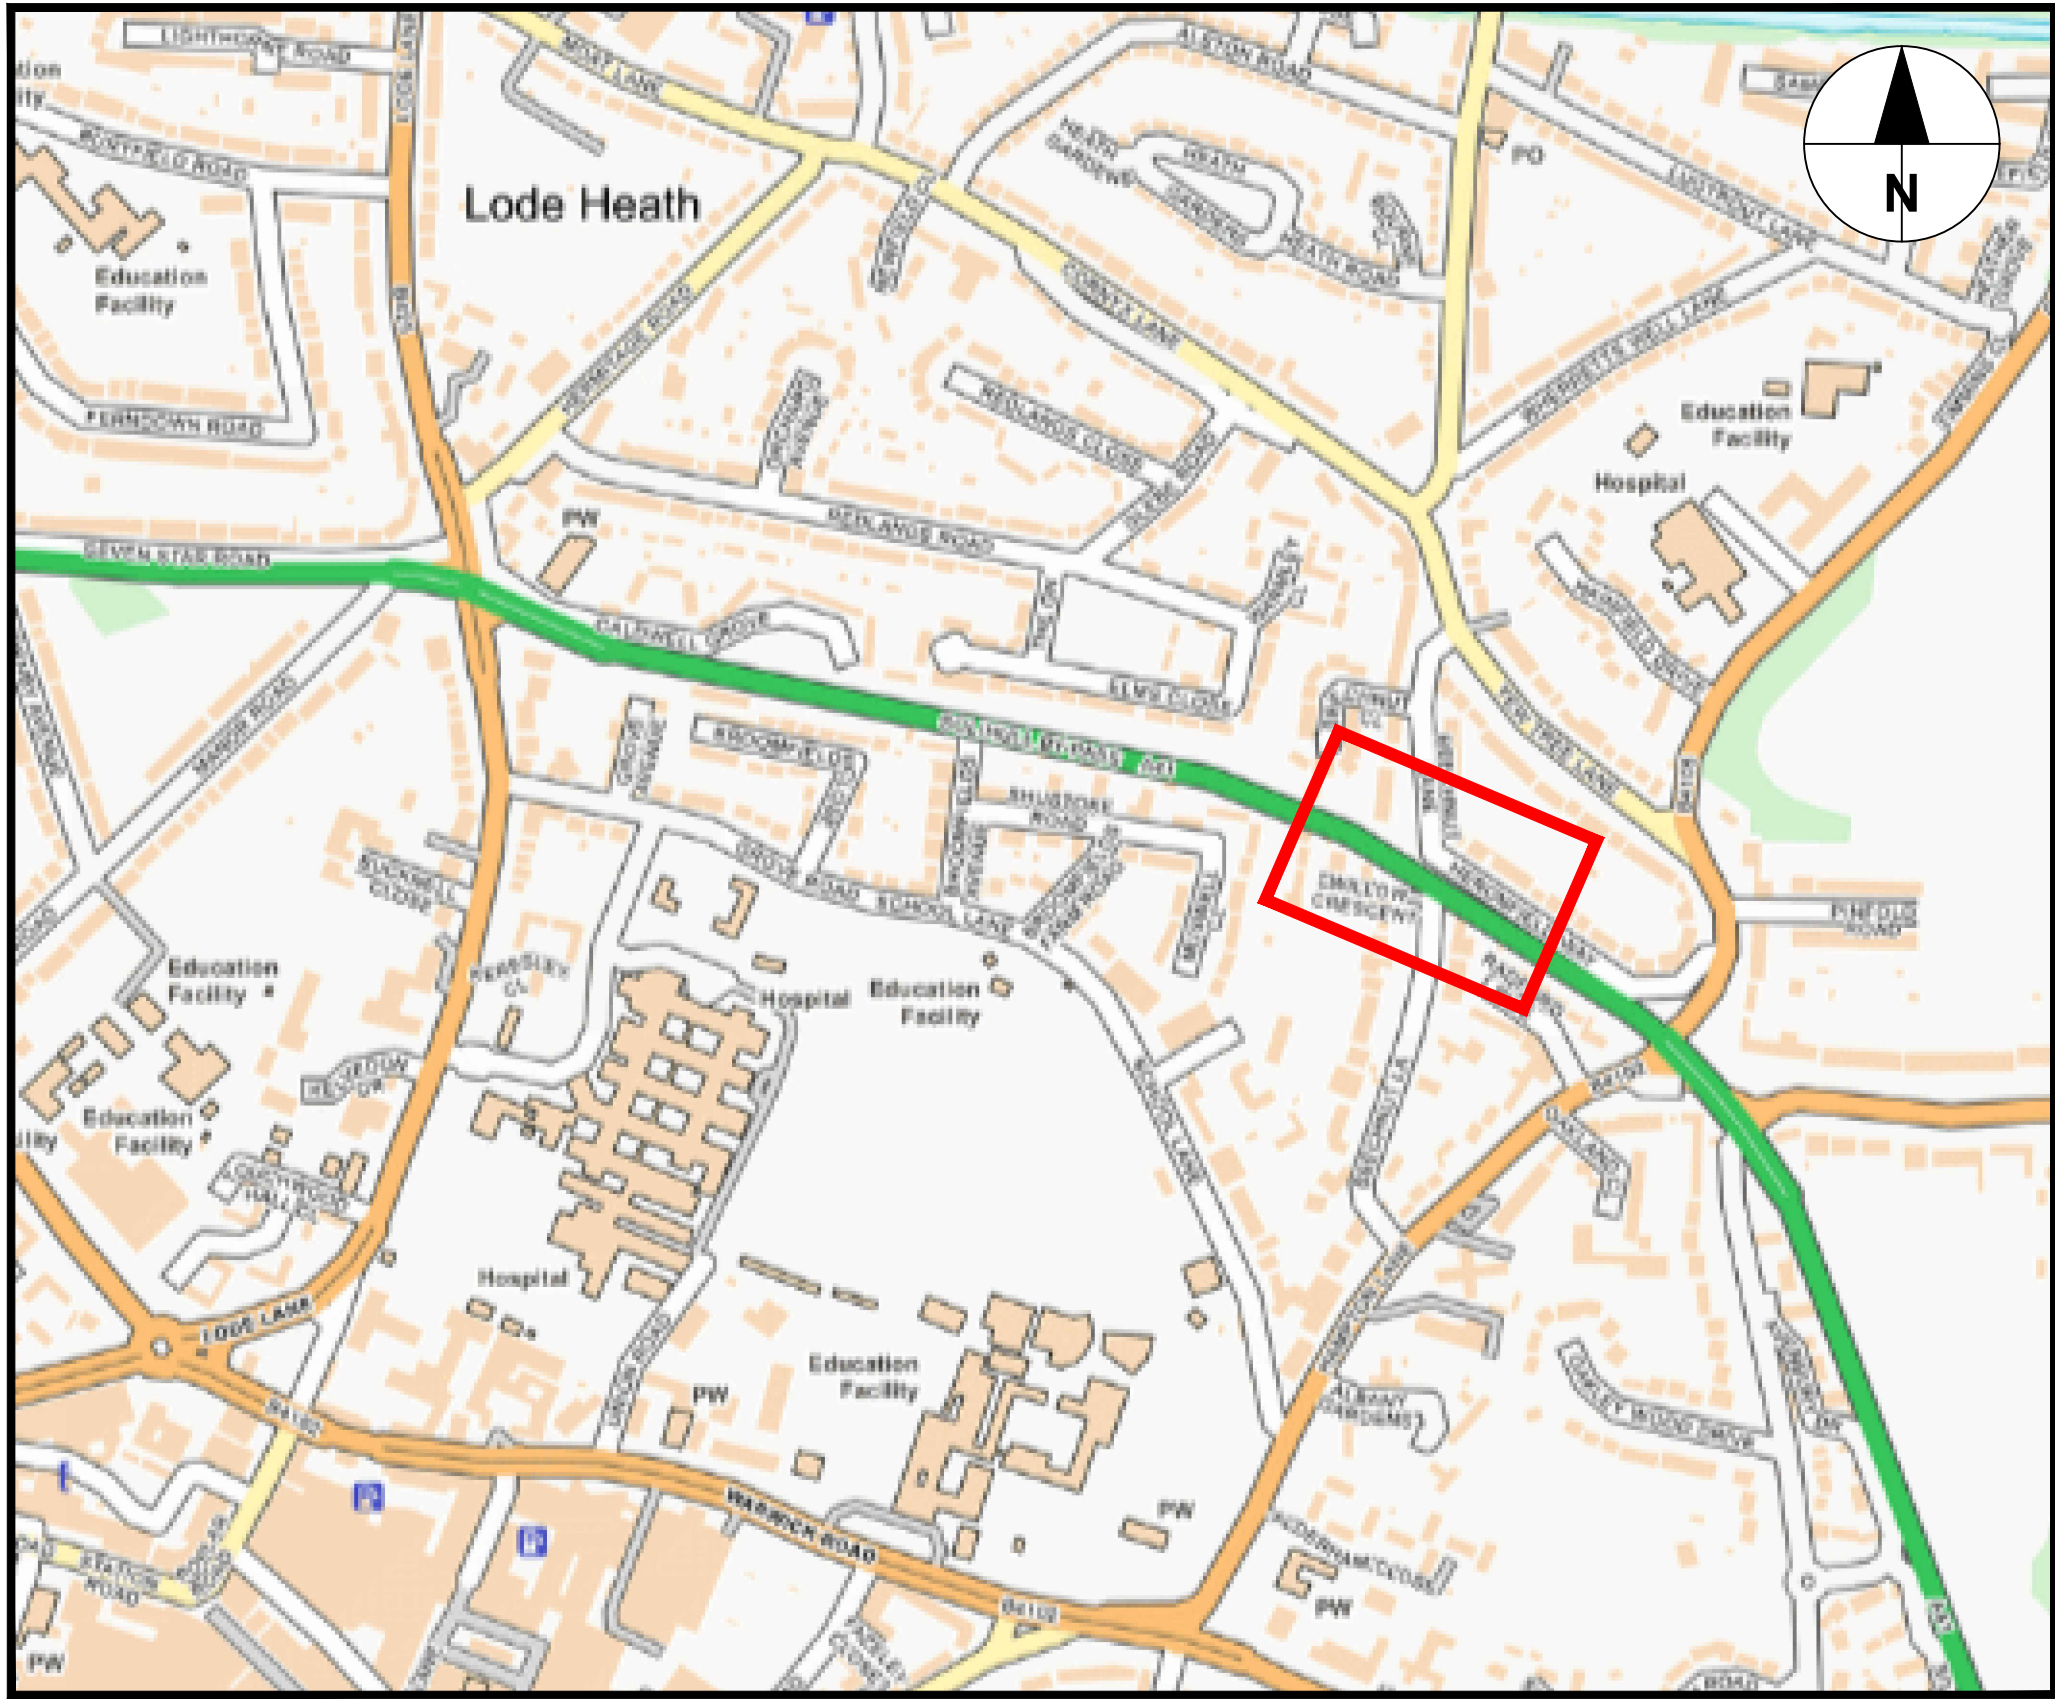


LOCATION PLAN
(SCALE: NTS)




EXISTING LAYOUT



PROPOSED LAYOUT *5

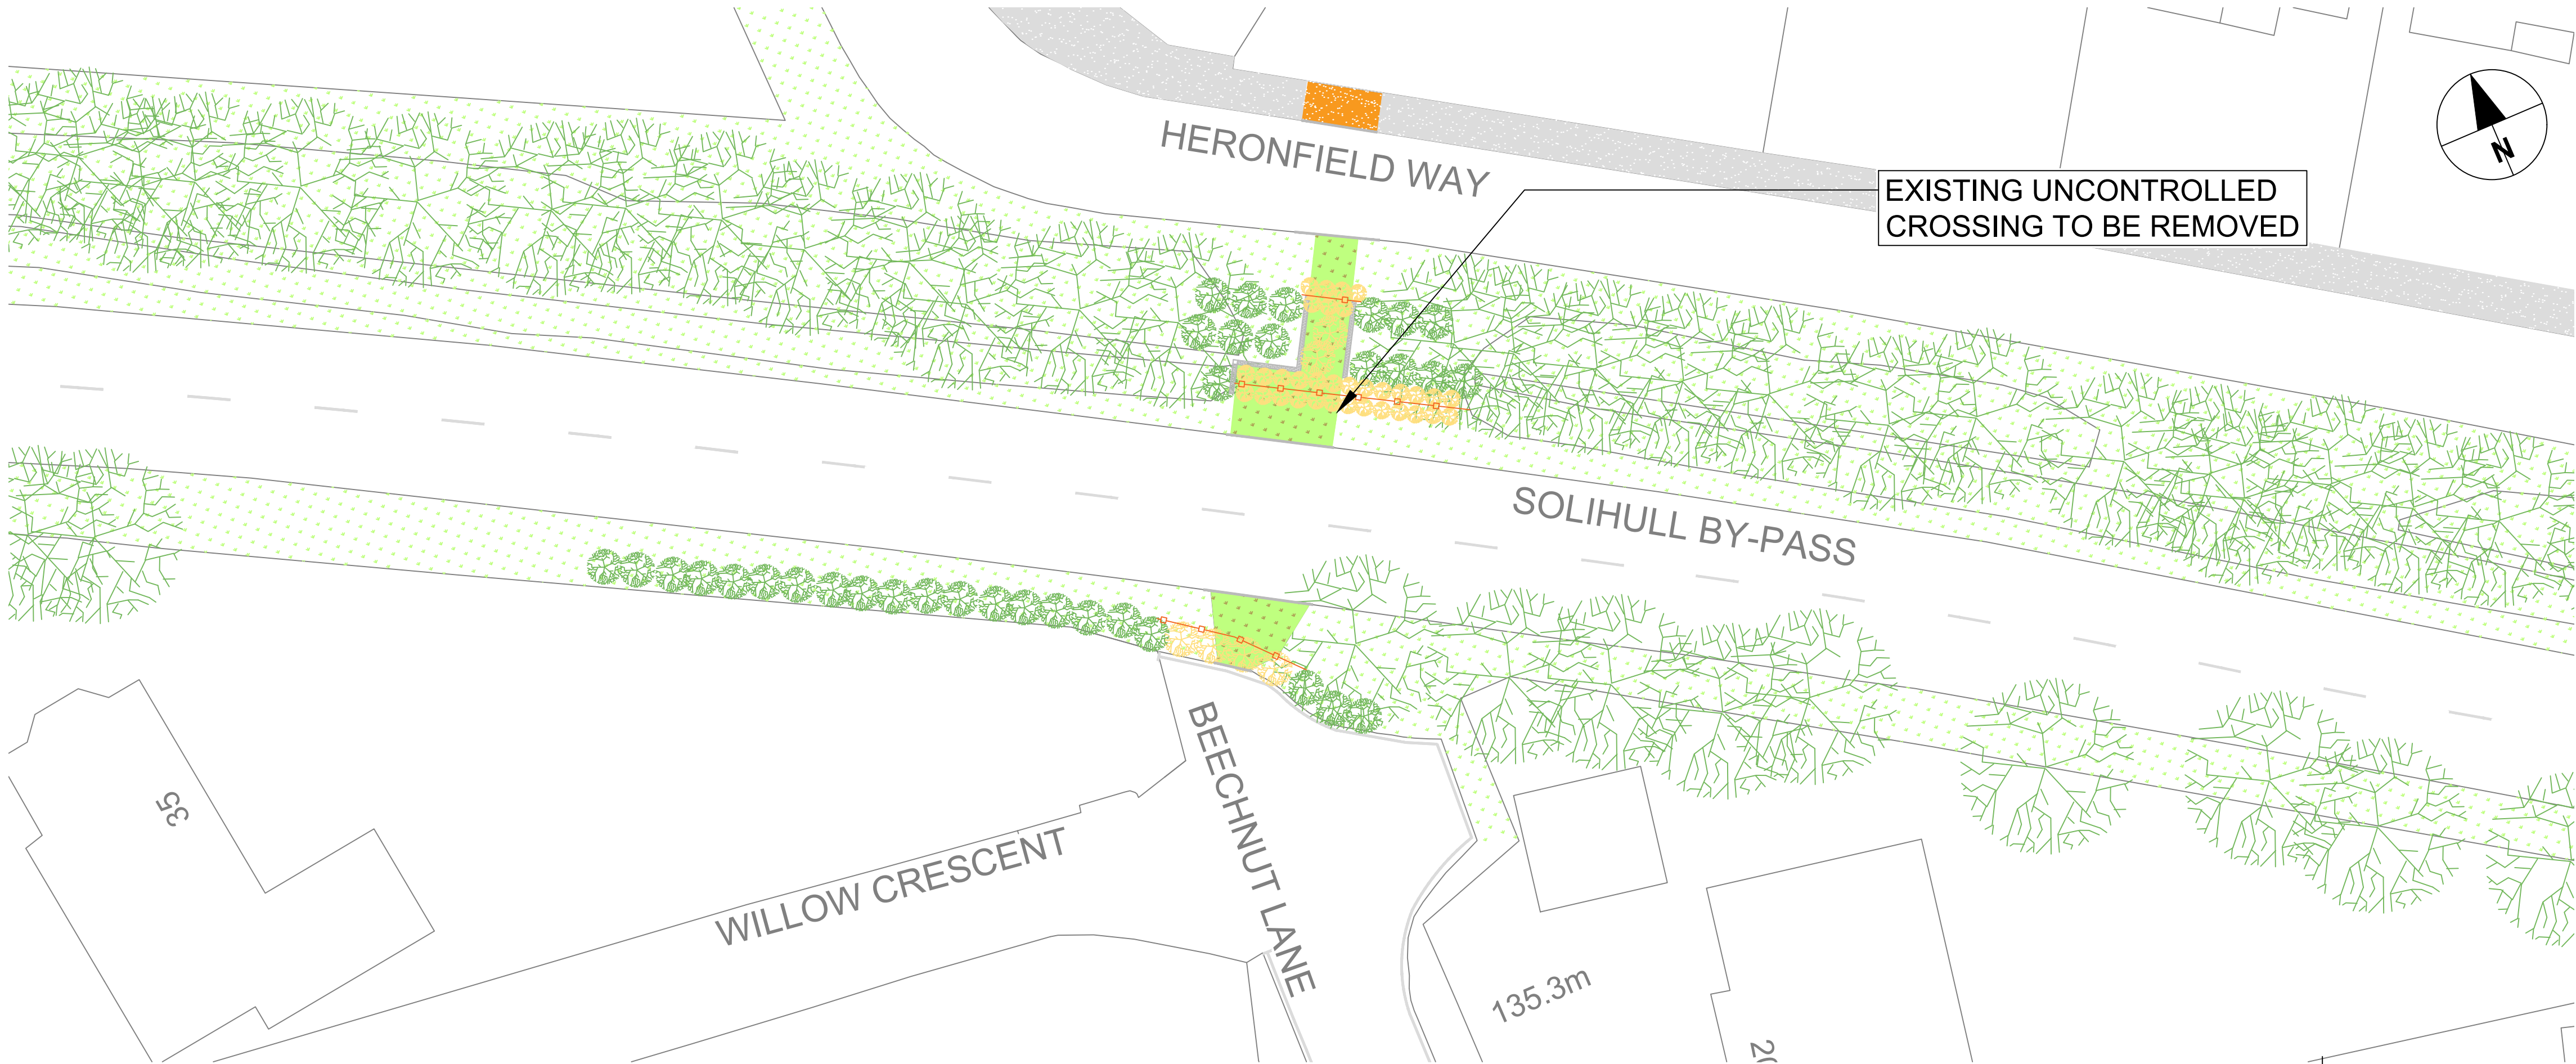

DETAILED PLAN
(SCALE 1:200)

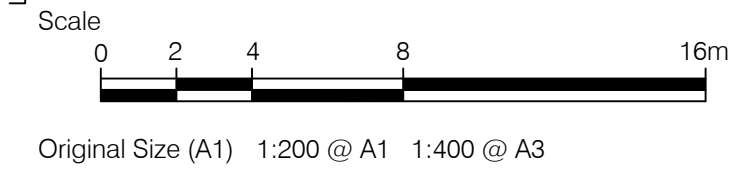

- Notes
1. DO NOT WORK FROM REDUCED DRAWINGS
 2. PLEASE REFER TO SCALE AND SIZE SHEET AS INDICATED DIMENSIONS TO BE VERIFIED ON SITE
 3. THIS DRAWING SHOULD NOT BE SCALED
 4. ONLY PRINT IN COLOUR
 5. INDICATIVE LAYOUT ONLY

- KEY**
- EXISTING FOOTWAY
 - EXISTING GRASS VERGE
 - PROPOSED FOOTWAY CONSTRUCTION
 - PROPOSED GRASS VERGE
 - EXISTING TREES
 - PROPOSED VEGETATION
 - PROPOSED TIMBER FENCING

REV	BY	DESCRIPTION	CHECKED	APPROVED	DATE

SOLIHULL MBC LICENSE NO. 100023139
CONTAINS ORDINANCE SURVEY DATA © CROWN COPYRIGHT AND
DATABASE RIGHT 2025



HIGHWAY INFRASTRUCTURE
ECONOMY & INFRASTRUCTURE
COUNCIL HOUSE, MANOR SQUARE
SOLIHULL B91 3OB
HIGHWAYS@SOLIHULL.GOV.UK
0121-704-6000

Status
FOR INFORMATION

Project Title
**A41 CORRIDOR SAFER
ROADS FUND**

Drawing Title
**BEECHNUT LANE -
CONSULTATION PLAN**

Scale 1:200 @A1	Date 25/02/25	Drawn-by CAB	Checked-by MD	Approved-by PS
Drawing Number 236096-SMBC-GEN-DR-P-0005				Rev P01