

Roadway UK Traffic Management Ltd

A19 Business Park
Selby

YO19 6QR

E-mail: info@Roadwayuk.com

www.roadwayuk.com

Customer	Taylor Woodrow
Contract	Sprint Scheme
Location	B425 Hobs Moat Road, Solihull - B92 8ET
Date	21-08-2025
Version/Amendment No.	2


Notes

Key	
	Diversion Route
	Local Route
	Road Closure
Crown Copyright. All rights reserved.	

Drawing Title:
HOB'S MOAT RD SURF - PHASE 1
Drawing No:
401222-TWR-HGN-ZZ-DR-SU-0160011

Unauthorised reproduction infringes Crown Copyright and may lead to prosecution or civil proceedings.

Scale: NTS	Drawn by: SB	Approved by: MB
---------------	-----------------	--------------------

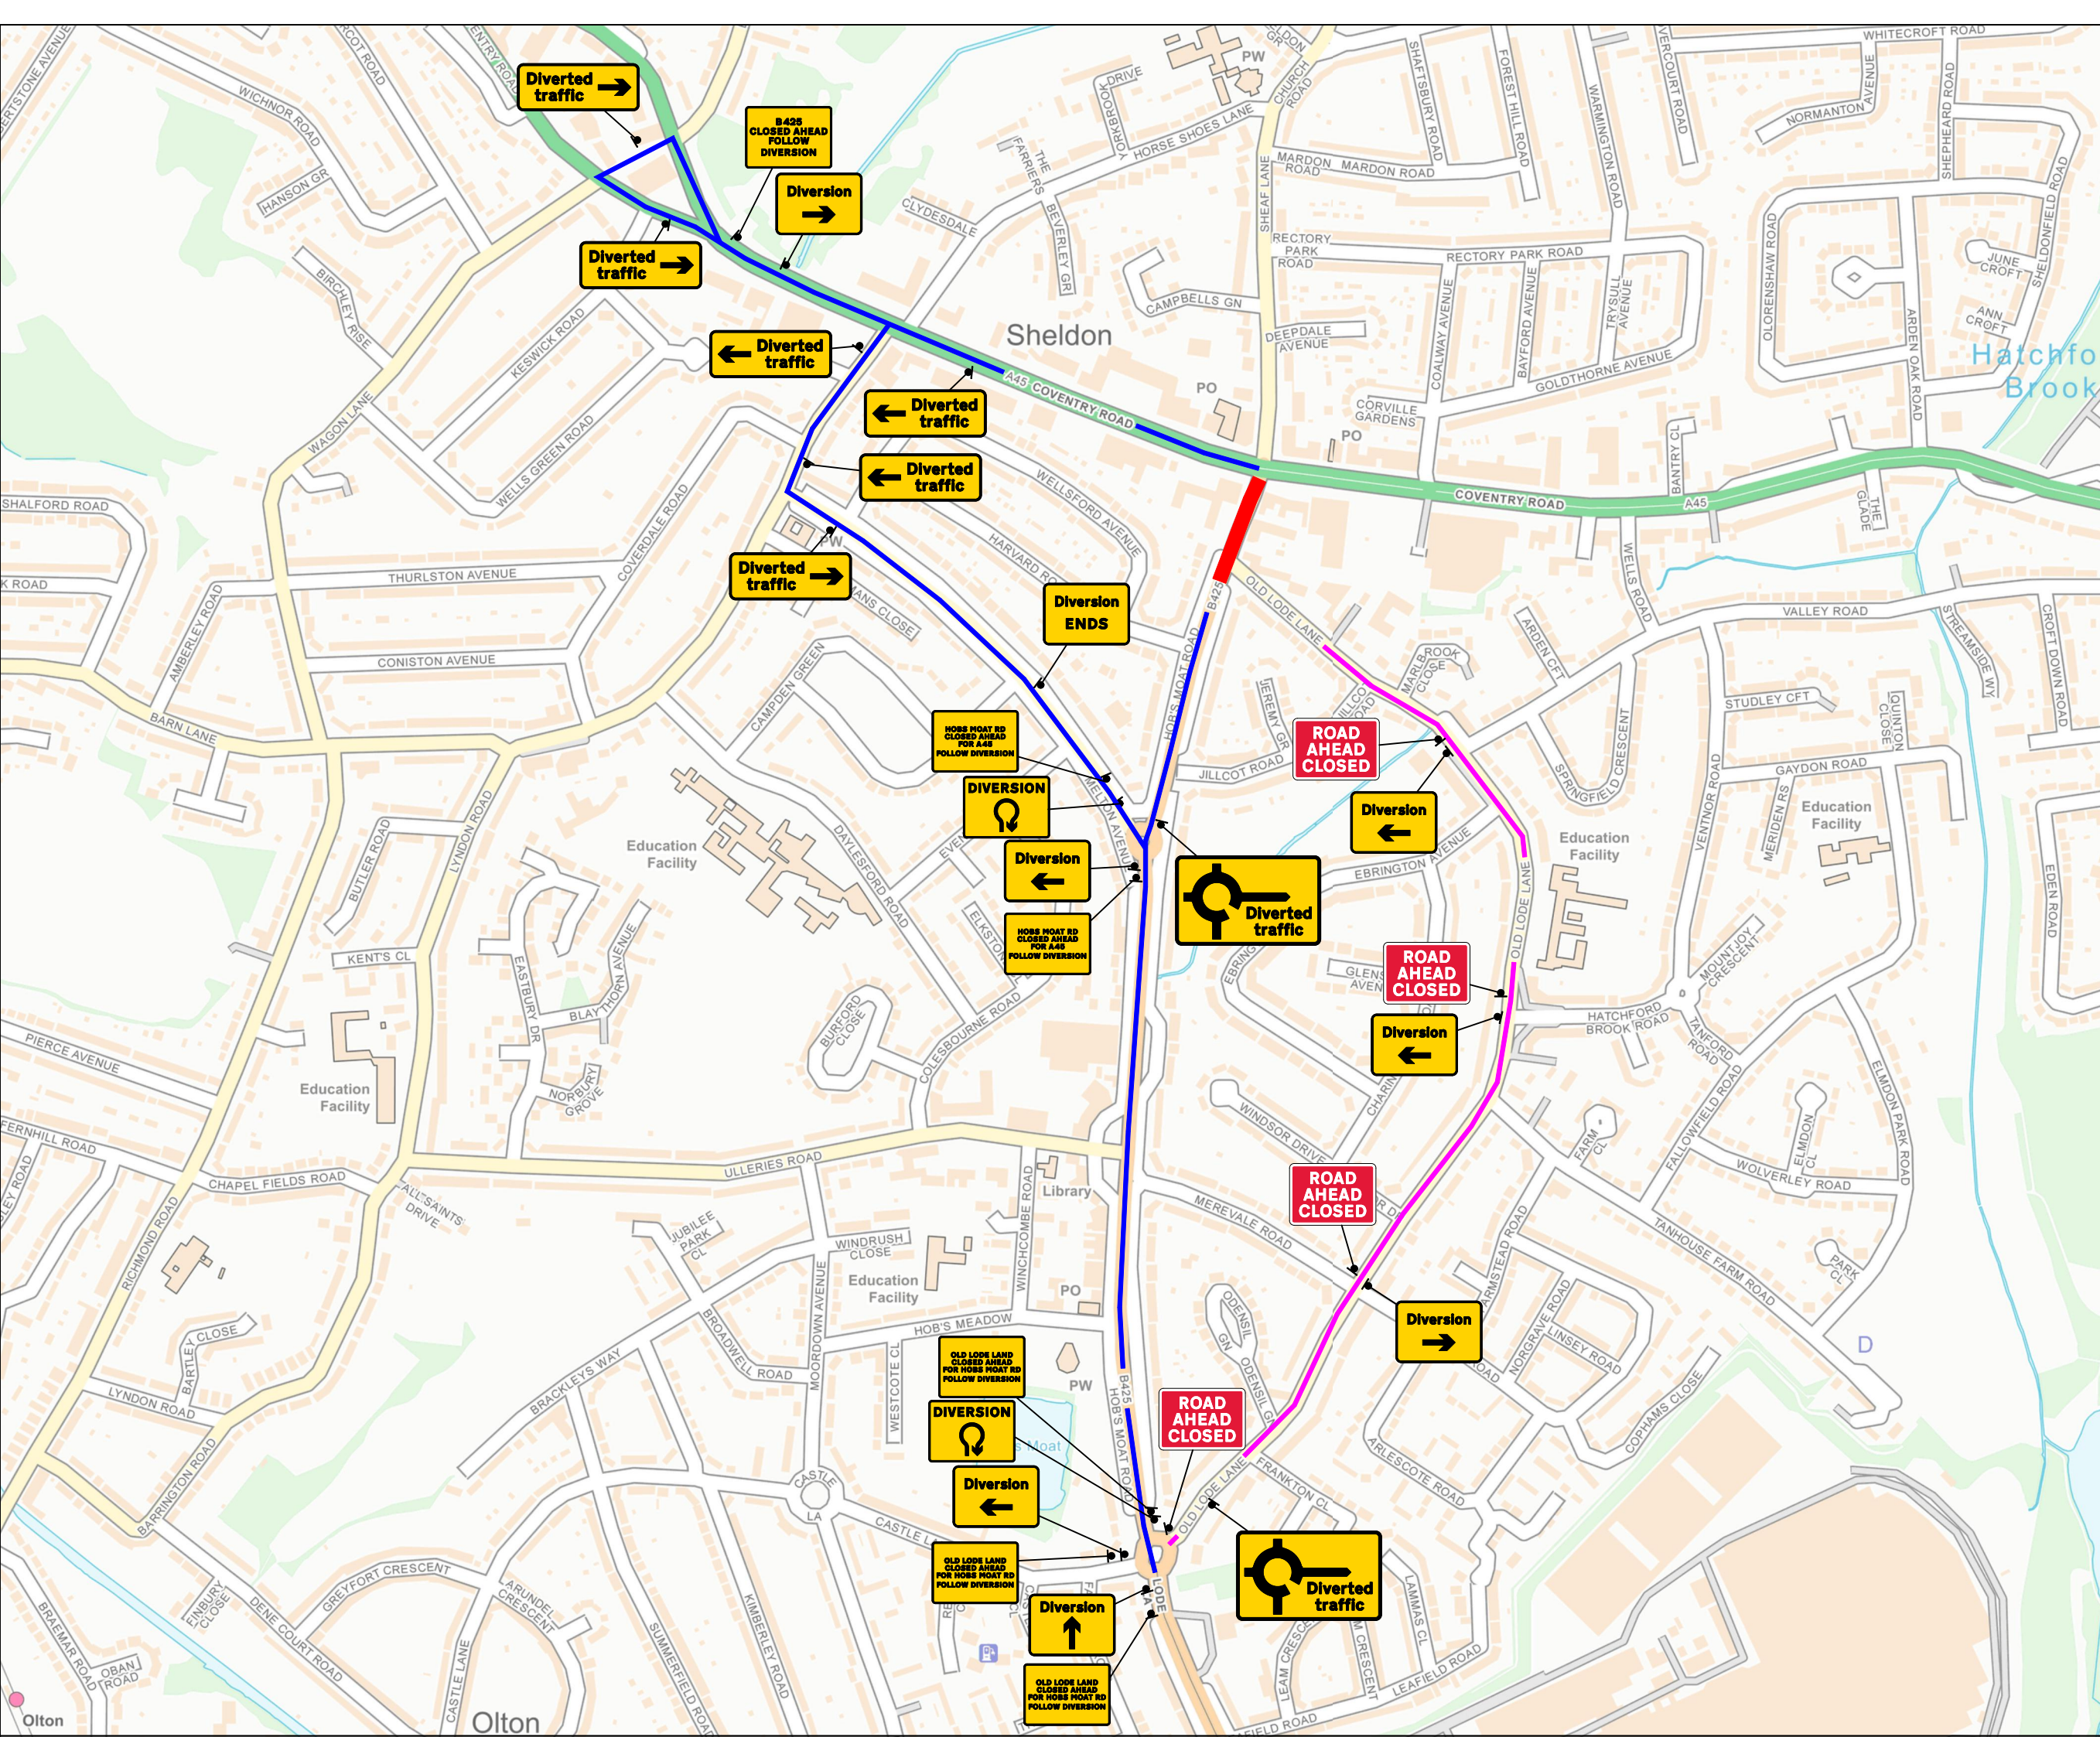



Roadway UK Traffic Management Ltd

A19 Business Park
Selby

YO19 6QR

E-mail: info@Roadwayuk.com

www.roadwayuk.com

Customer	Taylor Woodrow
Contract	Sprint Scheme
Location	B425 Hobs Moat Road, Solihull - B92 8ET
Date	21-08-2025
Version/Amendment No.	2

Notes

Key

Diversion Route

Local Route

Road Closure

Crown Copyright. All rights reserved.

Drawing Title:
HOB'S MOAT RD SURF - PHASE 1
Drawing No:
401222-TWR-HGN-ZZ-DR-SU-0160011

Unauthorised reproduction infringes Crown Copyright and may lead to prosecution or civil proceedings.

Scale: NTS	Drawn by: SB	Approved by: MB
---------------	-----------------	--------------------