


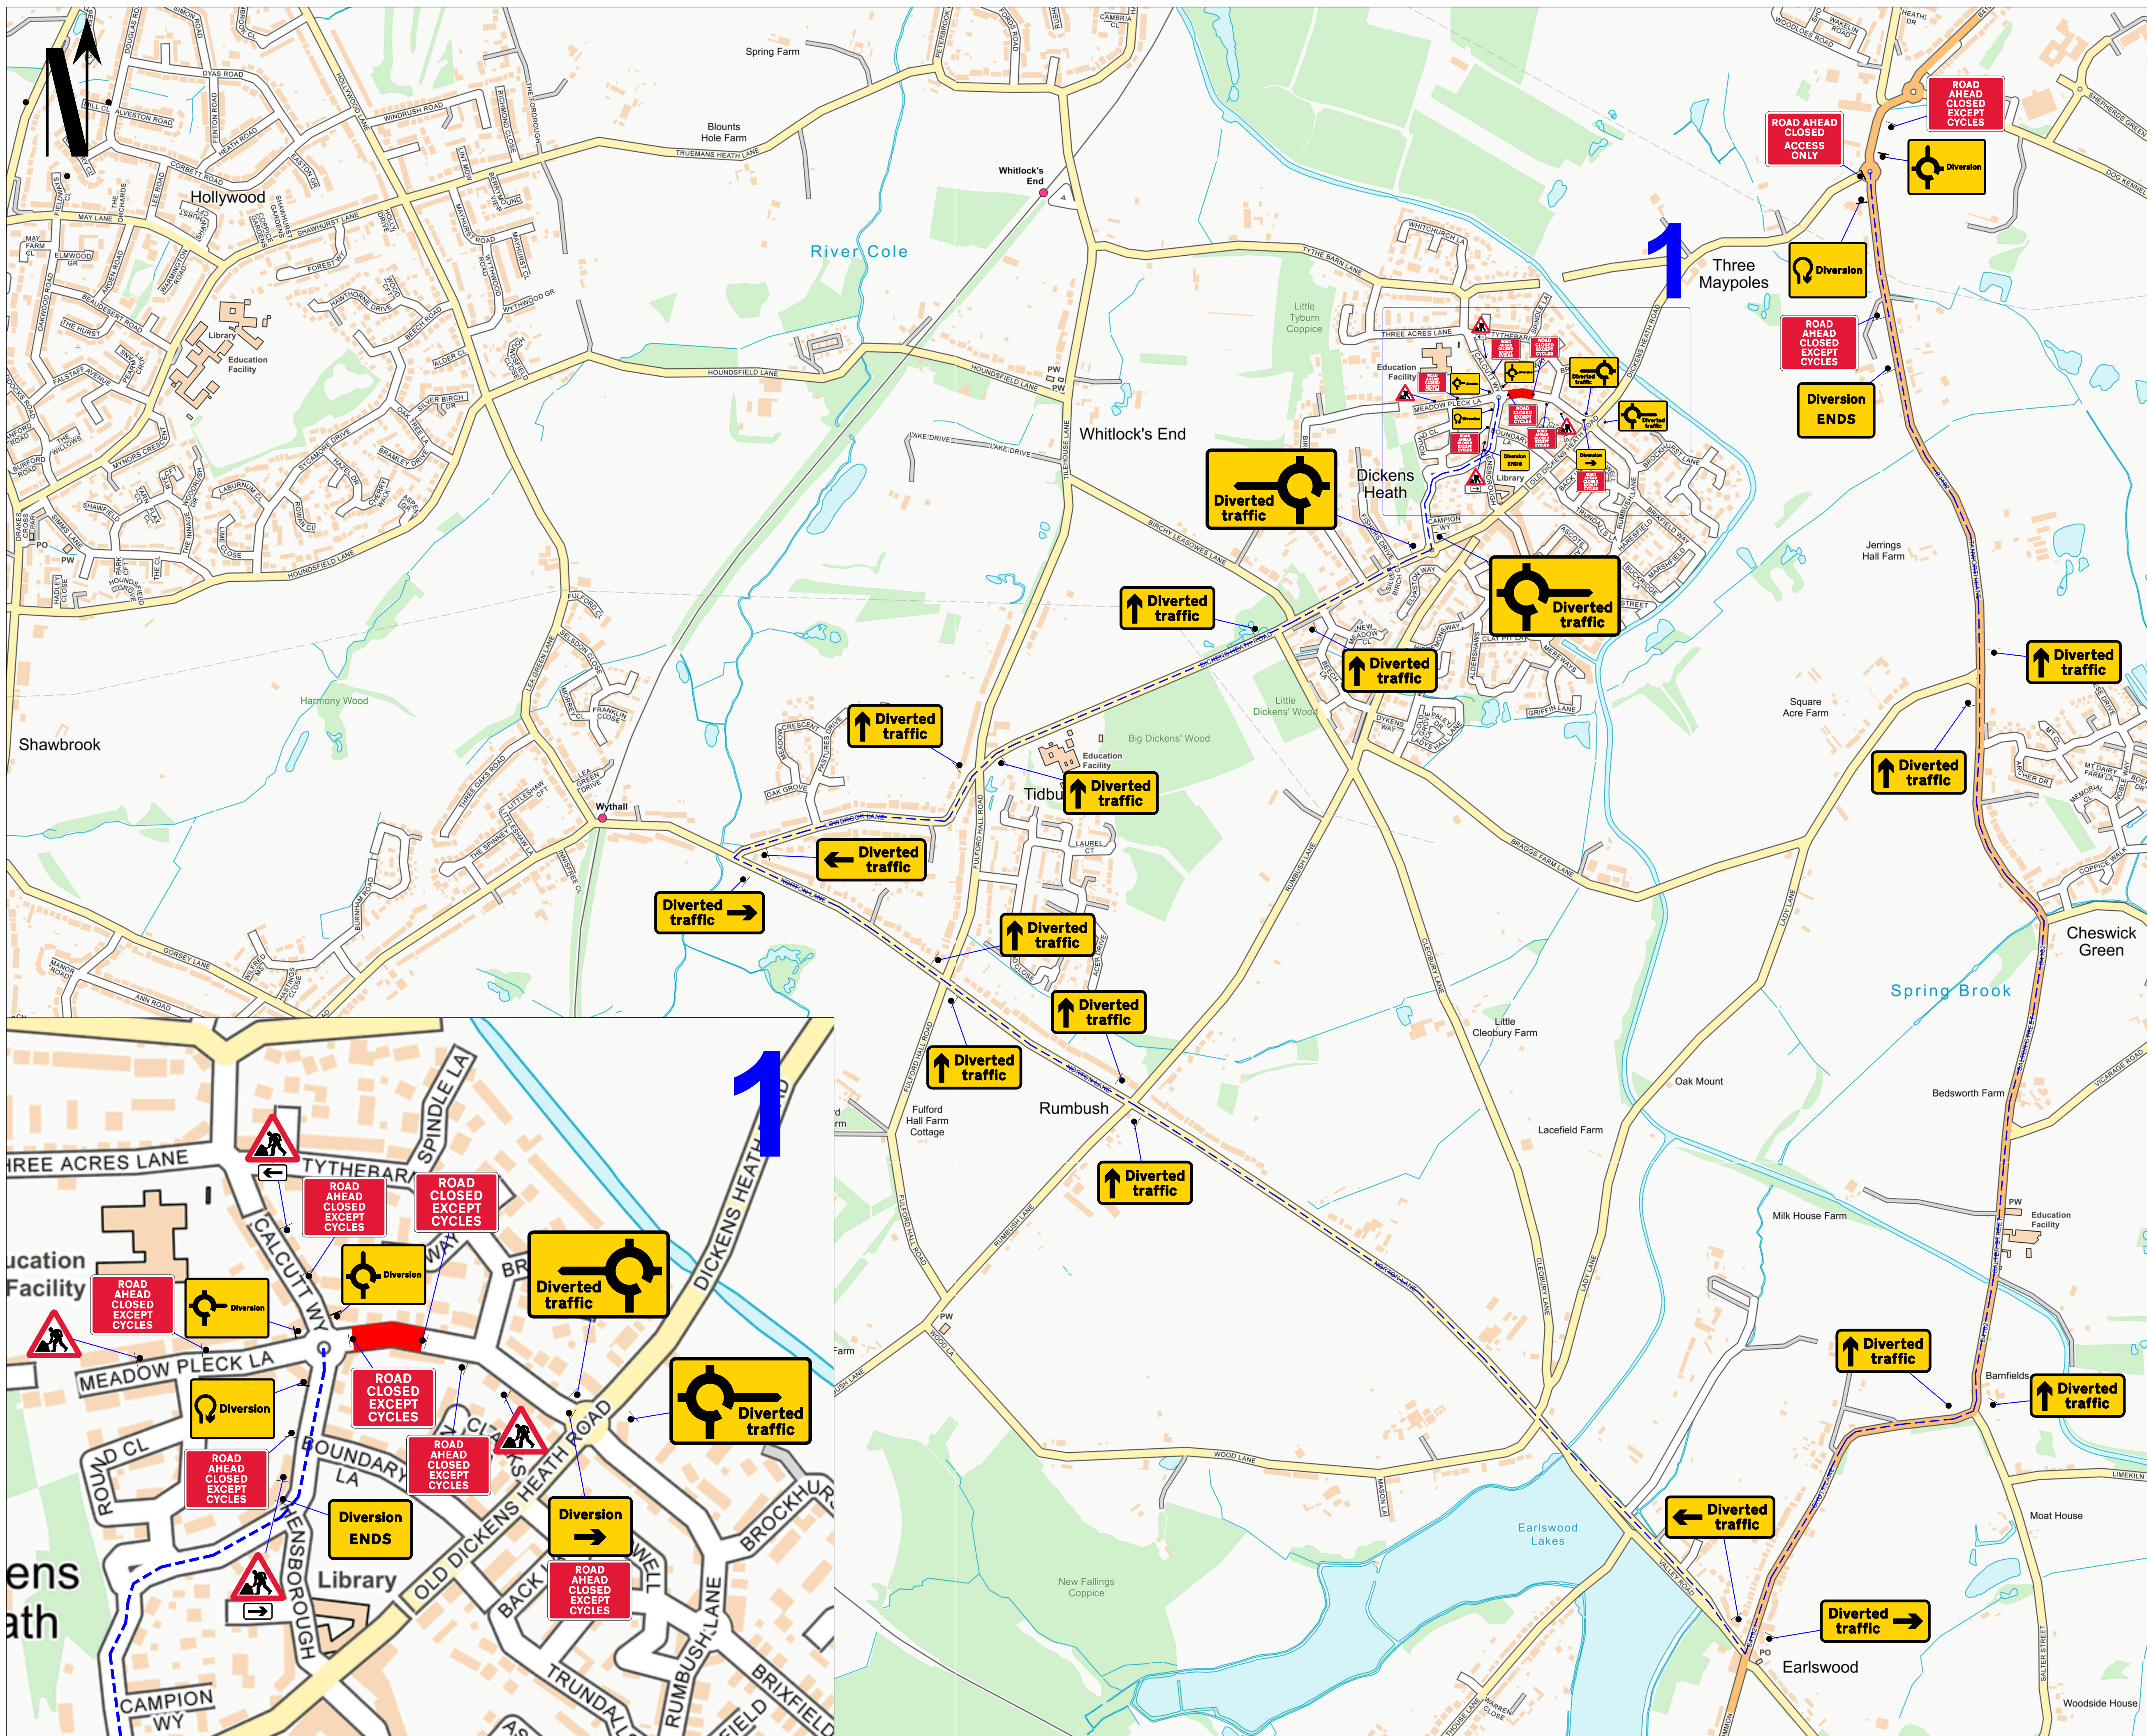

Go Traffic Management

This drawing has been produced for a specific client & project identified below and is not intended for use by any other person or for any other purpose. © Go Traffic Management

Risks

1. Design completed from information provided + google maps desktop risk assessment
2. Cone lamps must be used on all road with A speed limit of 40mph or more.

Notes

1. All signs as per Chapter 8. Distances between cones to be 9m maximum unless otherwise noted.
2. Distances between signs NOT to scale for purpose of clarity.
3. All sign placement subject to available safe working space.
4. The purpose of the Traffic Management Plan is for it to be used only as a guide and all traffic management equipment should be put out according to the 'Safety of Street Works and Road Works Code of Practice', i.e. Red Book & the 'Traffic Signs Manual Chapter 8', i.e. Yellow Book.
5. Signs must be placed in accordance with TSM and the scheme RAMS pack.
6. Site conditions may have changed since the design of the drawing any changes which subsequently affect the design need to be reported by the Traffic Management Operative & any changes implemented must comply with Chapter 8.

DETAIL B (8)

Single/Dual carriageway 40mph or less - 450mm traffic cones, spacing 1.5m.
Single/Dual carriageway 50mph or more - 750mm traffic cones, spacing 1.5m.
Dual carriageway national speed limit - 750mm traffic cones, spacing 1.5m, relaxation 3m.

Key

- | | | | |
|---|------------------------------------|---|---------------|
|  | Sign position and aspect of vision |  | Working Space |
|  | Diversion Route 1 | | |

Vulnerable road users access maintained

DICKENS HEATH ROAD CLOSED
DIVERSION VIA DICKENS HEATH ROAD <> FULLFORD HALL ROAD <>
NORTON LANE<> VALLEY ROAD <> B4102
AND VICE VERSA

Traffic Management must comply with The Safety at Street Works and Road Works Code of Practice

ROAD SPEED



DO NOT SCALE FROM THIS
DRAWING

		ROAD CLOSURE
A	05/06/25	AS DRAWN
REV.	DATE	DESCRIPTION



Head Office: Go Traffic Management,
Chaddock Lane, Worsley, Manchester, M28 1XW

Tel: 0161 351 5370

www.gtm.co.uk

CERTIFIED



ISO 9001 • ISO 14001
OHSAS 18001

TRAFFIC MANAGEMENT PLAN

Client:  **Customer Solutions Plus**
Waste Infra Network Services

Drawing Number: 1407762.0001

Drawing Title:
144 Dickens Heath Rd,
Dickens Heath,
Shirley,
Solihull
B90 1TQ

	Design:	Technical Officer:	REV:
Name:	V. Fanukov	J. McNamara	A
Signature:			
Date:	05/06/25	05/06/25	