


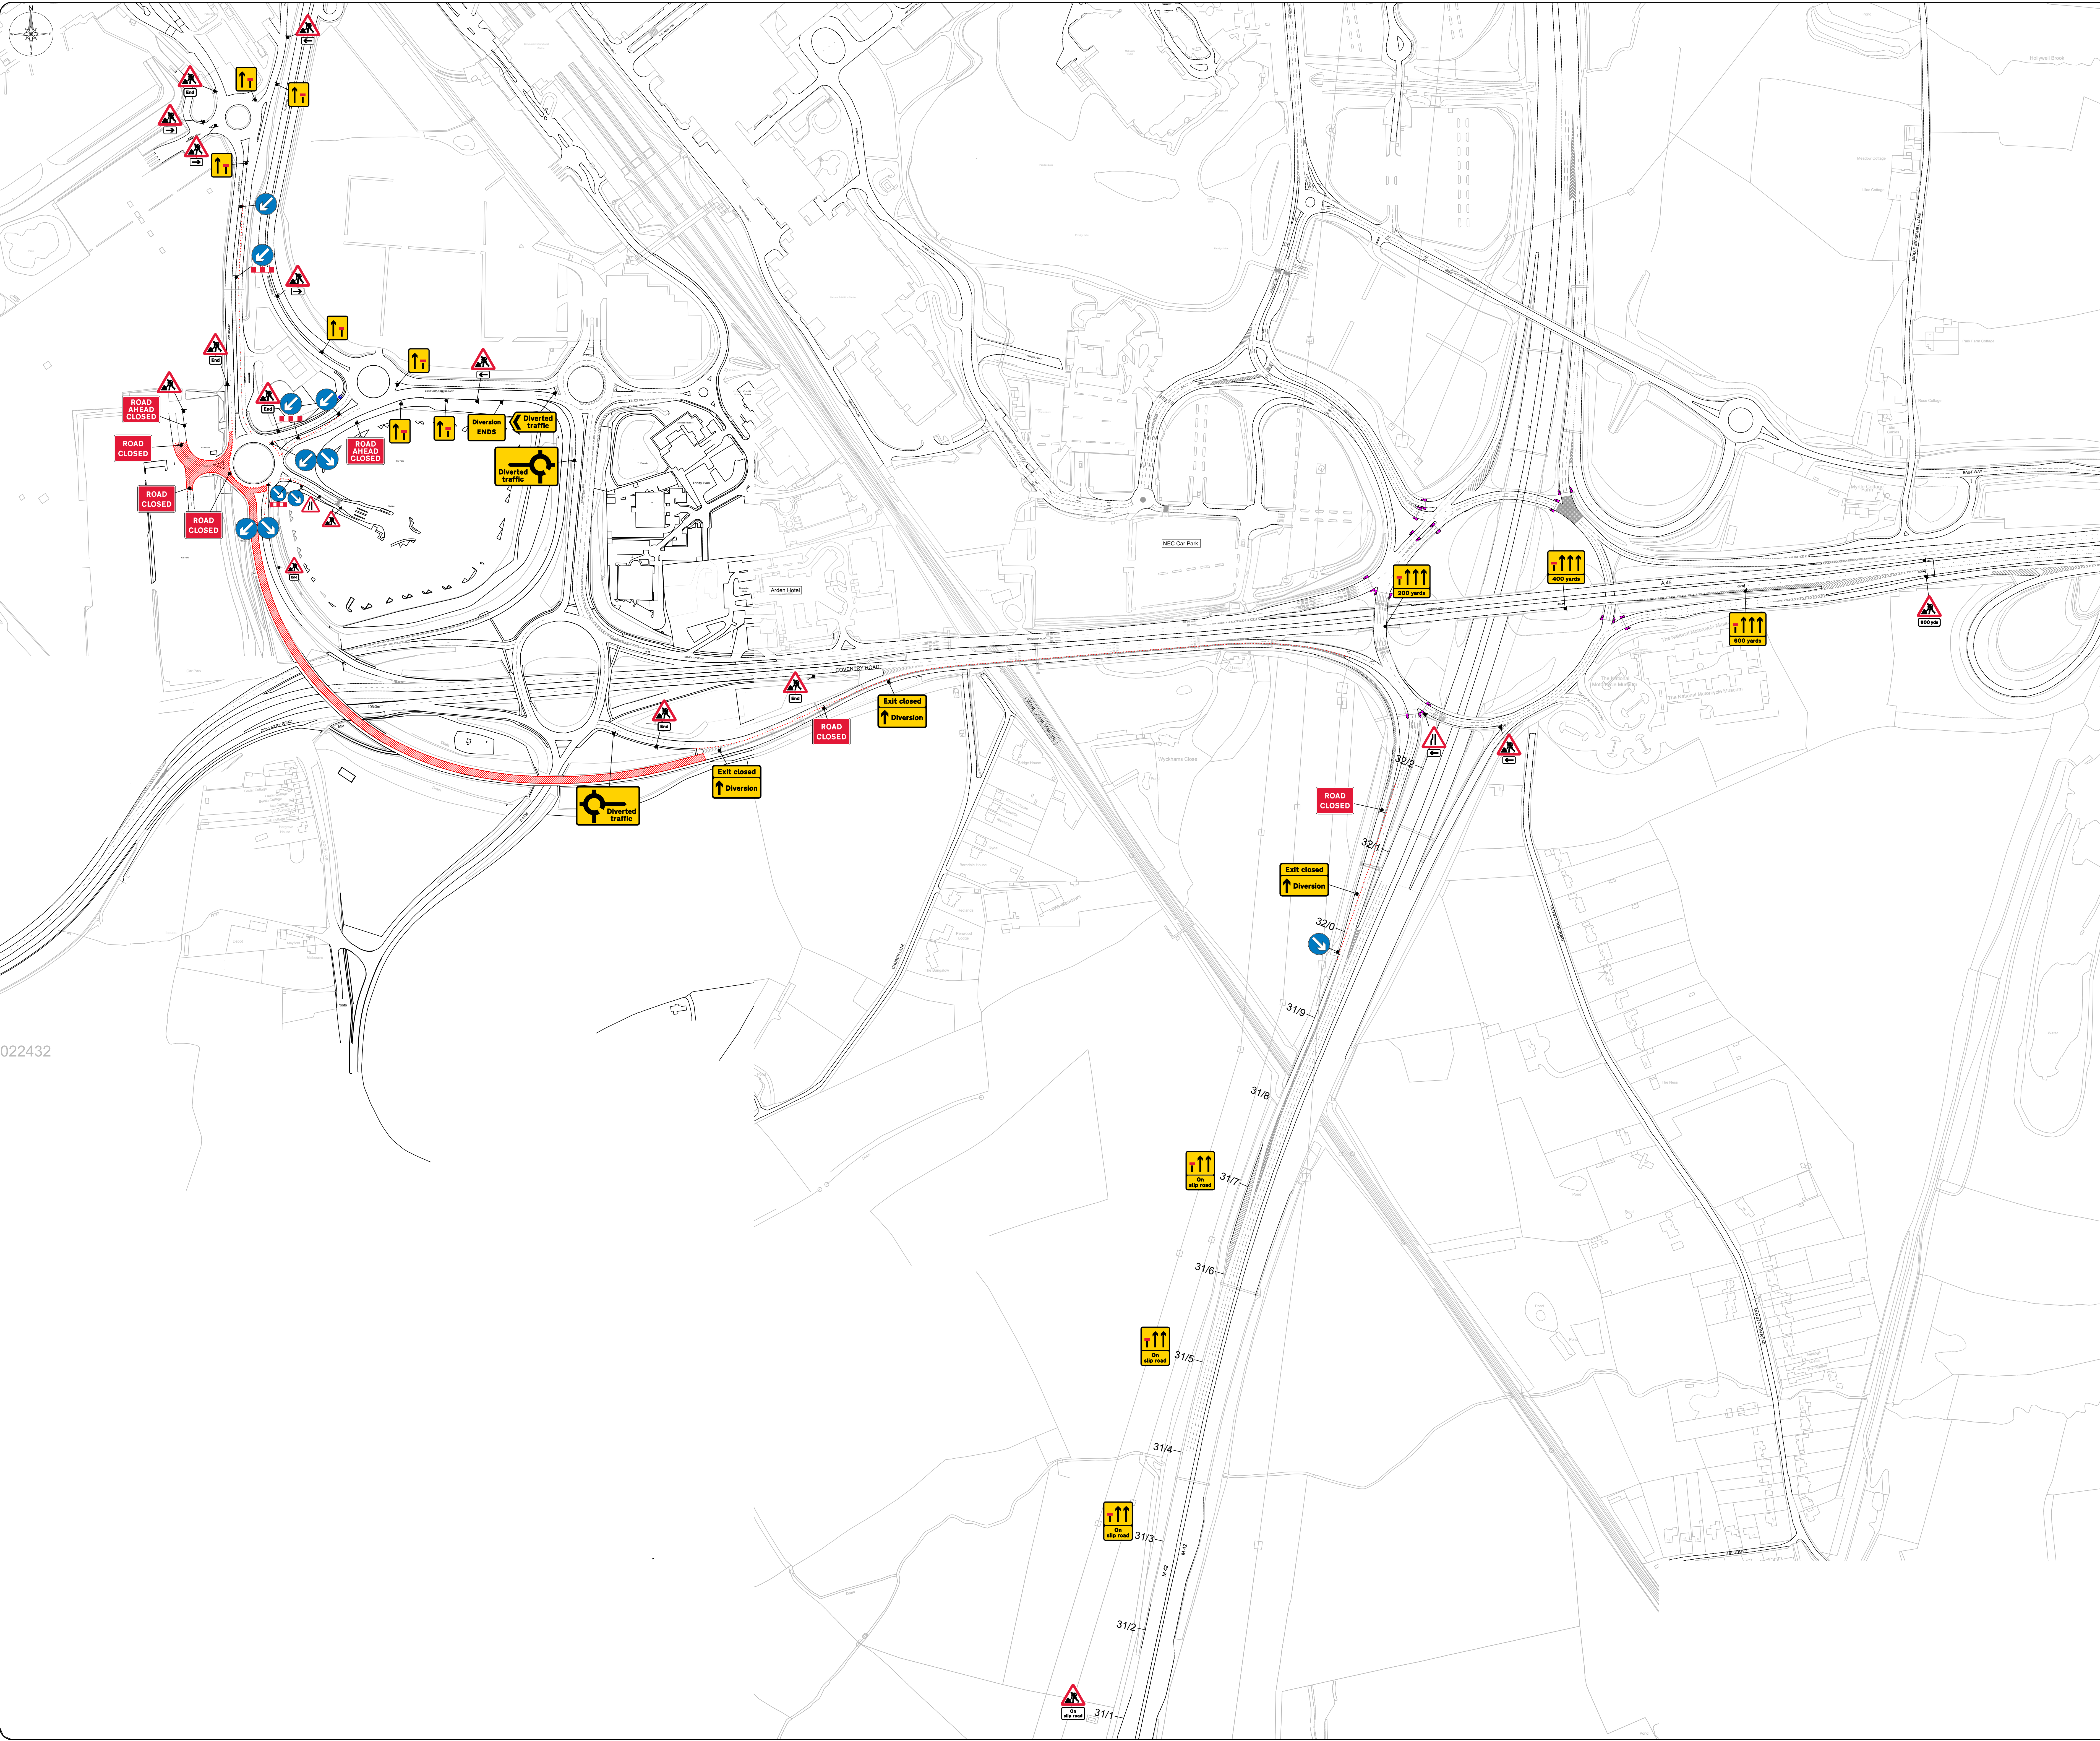

Desktop survey undertaken from google street view with imagery latest July 2024

All traffic management shall comply with all current legislation and guidance including Chapter 8, Safety at Street Works and Road Works (A Code of Practice).

Pedestrian management to be installed and managed to suit site conditions in accordance with current legislation & codes of practice by the contractor unless otherwise stated.

All signage and road markings shall conform with the Traffic Signs Regulations and General Directions (TSRGD).

Sign locations are indicative only, exact location to be determined on site.

Subsidiary qualified operative to assess site to ensure the installation complies with all current legislation. Any issues and/or changes from the original design should be immediately reported to the relevant contracts management manager.

This design is only valid for 12 months from date of production and should be re-evaluated if installation is to take place after this period.

Key

Works Area	Temporary Traffic Signal
Closure	Stop & Go Board
Temporary Closure Route	Temporary One Way Signal
Per Diversion Route	Waiting Bus Sign
Close	Temporary Sign
Station Point	Provision Barrier

Safety information:

Min width of roadway safety zone (S)	0.5m	1.2m	1.2m
Min length of temporary clearance (L)	10.5m	35m	100m
Airport Way	A45		
M2			

Site information:

Site	Airport Way, Birmingham Airport, Solihull
Local Authority	West
USRN	30005471
Road Type	Roundabout
Works Location	X 418428 Y 283202
Surveyed	X ☒ Table 800/90 Y ☒ Trained Personnel ☒
Signage	X ☒ Controlled ☒ X ☒ Cycle Lanes ☒

SIGN SCHEDULE


Works Access/Egress locations to be agreed prior to traffic management installation and the signage below to be installed to suit site conditions.

Access	Egress	Access	Egress	Access	Egress	Access	Egress	Access	Egress
Access	Egress	Access	Egress	Access	Egress	Access	Egress	Access	Egress

Works traffic merging signage to display 200yds where possible. In all other instances must display 100yds.

Access	Egress	Access	Egress	Access	Egress	Access	Egress	Access	Egress
Access	Egress	Access	Egress	Access	Egress	Access	Egress	Access	Egress

Sign c/w cone and flashing light to be installed in advance of the first warning sign in a suitable location.

Access	Egress	Access	Egress	Access	Egress	Access	Egress	Access	Egress
Access	Egress	Access	Egress	Access	Egress	Access	Egress	Access	Egress

Chapter 8 details:




Footer:

022432

Balfour Beatty
Living Places
Working in Partnership with
traffix

Local traffic & event management solutions

Traffic Management

Project Name: Proposed Road Closure
Project Location: Airport Way, Solihull, B92 0DX

Sign: 2003/2025
Scale: 1:50
Project Number: YFX MT3138

Page: 1 of 1
Date: 10/10/2024
Version: 1.0

This drawing is copyright & the property of Traffic & must not be copied or altered in any way without the written permission of Balfour Beatty. The drawing must not be used for any other purpose without the written permission of Balfour Beatty.