


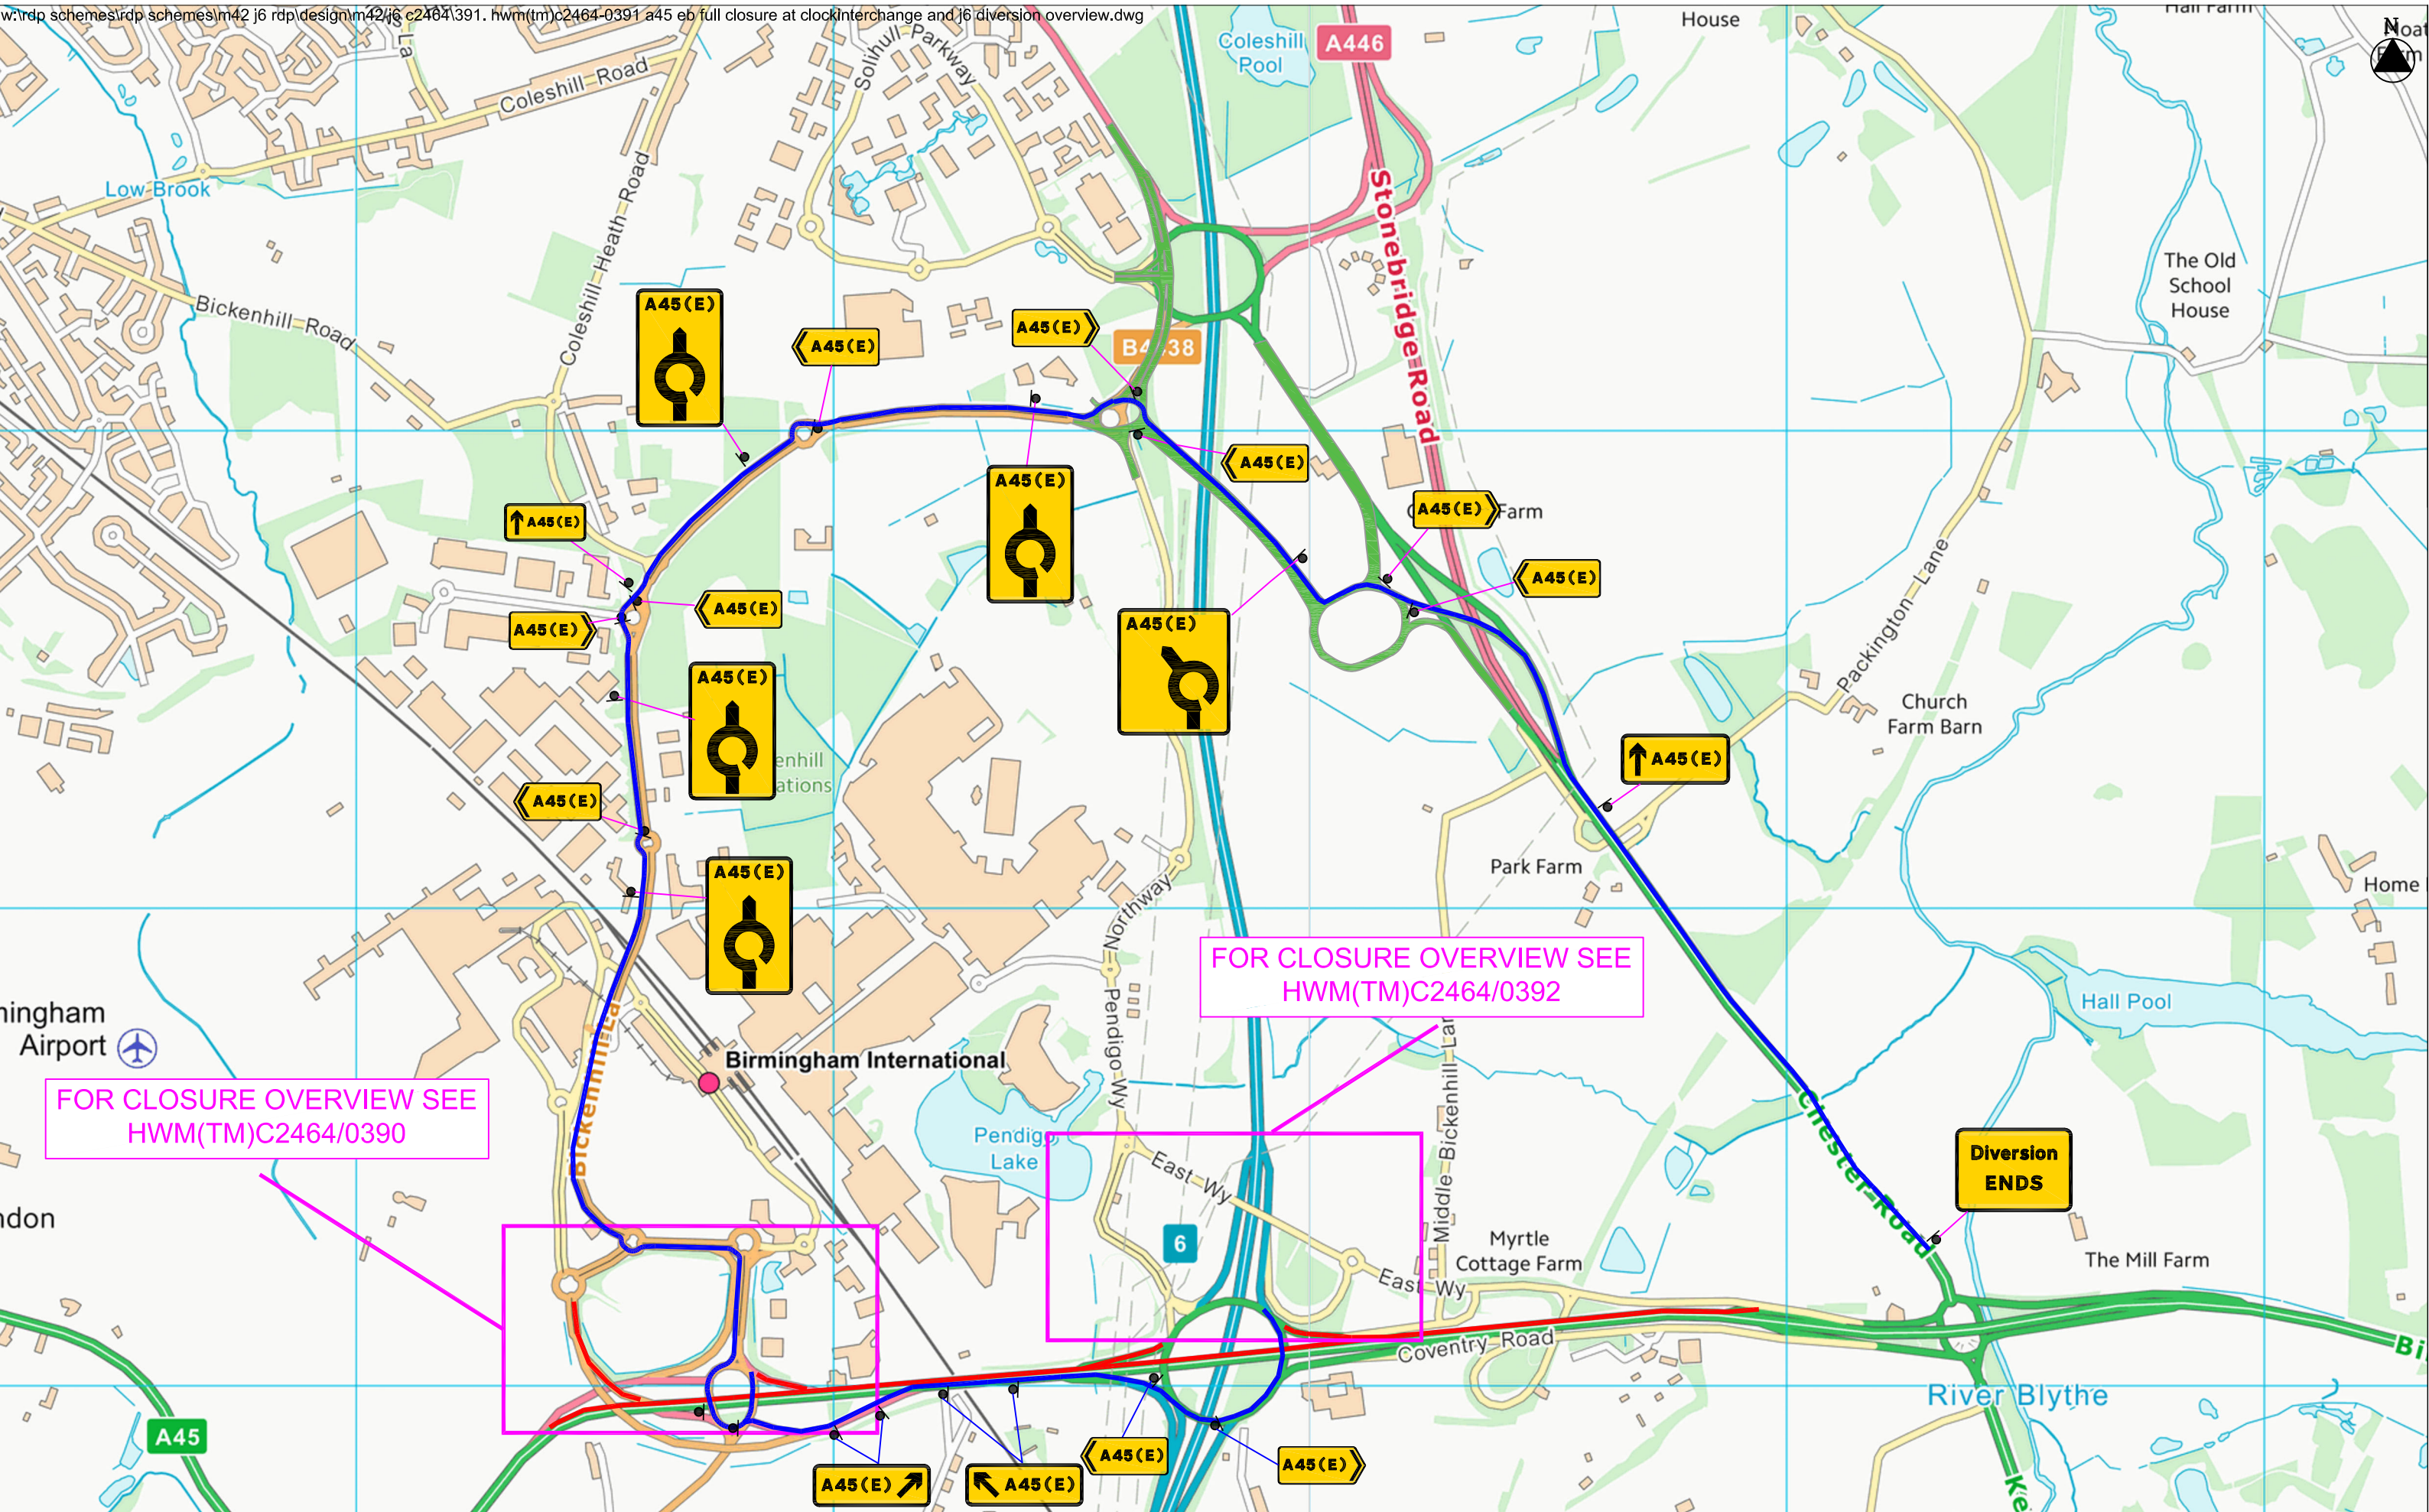

DESIGNERS CHECK LIST

Is an airlock system required??	YES ☐	NO ☒
---------------------------------	---------------------------------	---

Have we been informed of any Overhead obstructions ie overhead cables?? (GS6 requirements)

YES ☐	NO ☒
---------------------------------	---

Have we been informed of any significant risk of people and plant interface??

YES ☐	NO ☒
---------------------------------	---

OVERHEAD STRUCTURES

The overhead hazard may not be visible, particularly at night. Mark the extent of the hazard with blue cones and a white sleeve.	YES ☐	NO ☒
--	---------------------------------	---

WORKS ACCESS

Signs face oncoming traffic, workers cannot see them and will be unaware of the works access location. Place green cones with white sleeves on either side of the works access point, inside the works, not as part of the site boundary cone line.	YES ☐	NO ☒
---	---------------------------------	---

OVERHEAD CABLES

The overhead hazard may not be visible, particularly at night. Mark the extent of the risk zone with blue cones and a yellow sleeve, carrying an electrical hazard symbol and message.	YES ☐	NO ☒
--	---------------------------------	---

RESTRICTION ON STOPPING IN A DECLARED AREA OF WORKS

Vehicles stopping in any part of a deceleration zone just inside the works access or on a haul route increase the risk of work vehicle collisions. Place yellow cones with white sleeves inside the works throughout the no stopping zone as a reminder for drivers.	YES ☐	NO ☒
--	---------------------------------	---

MARTIN
HW Martin Traffic Management
Fordbridge Lane
Blackwell
Derbyshire
DE55 5JY
Tel: 01773 813213
Email: traffic@hwmartin.com
www.hwmartin.com

Client:
**highways
england**

Contractor:
C:\Users\mstud\Pictures\LOGOS\SKANSKA.PNG

Project Title:
M42 J6

Drawing Title:
A45 EB FULL CLOSURE
FROM CLOCK AND J6
ROUNDBOUT DIVERSION
OVERVIEW

Rev No
Details

Drawn by: M Sluuds Snr
Checked by: B Donaghue
Approved by: Sam Clarke
Date: 02/02/24
Date: 02/02/24
Date: 02/02/24
©2021 HW Martin (Traffic Management) Ltd.
This drawing may not be copied, modified or used for any other purpose other than that for which it is issued without the written permission of HW Martin (Traffic Management) Ltd.

Drawing No:
HWM(TM)C2464/0391
Status:
Sheet No: 1 of 1
Original size: A3
Revision No: -
Scale: N/T/S