

LOCATION MAP  
(NTS)



EXISTING LAYOUT




PROPOSED LAYOUT \*5

Notes


1. PLEASE REFER TO SCALE AND SIZE SHEET AS INDICATED DIMENSIONS TO BE VERIFIED ON SITE
2. THIS DRAWING SHOULD NOT BE SCALED
3. ANY DISCREPANCIES SHOULD BE REFERRED TO THE ENGINEER PRIOR TO WORK BEING PUT IN HAND
4. ONLY PRINT IN COLOUR
5. INDICATIVE LAYOUT ONLY

KEY:

-  EXISTING FOOTWAY
-  EXISTING TREES / VEGETATION
-  EXISTING GRASS VERGE
-  PROPOSED FOOTWAY CONSTRUCTION
-  PROPOSED RED BLISTER TACTILE PAVING
-  EXISTING ROAD MARKING
-  PROPOSED ROAD MARKING
-  EXISTING BELISHA BEACON

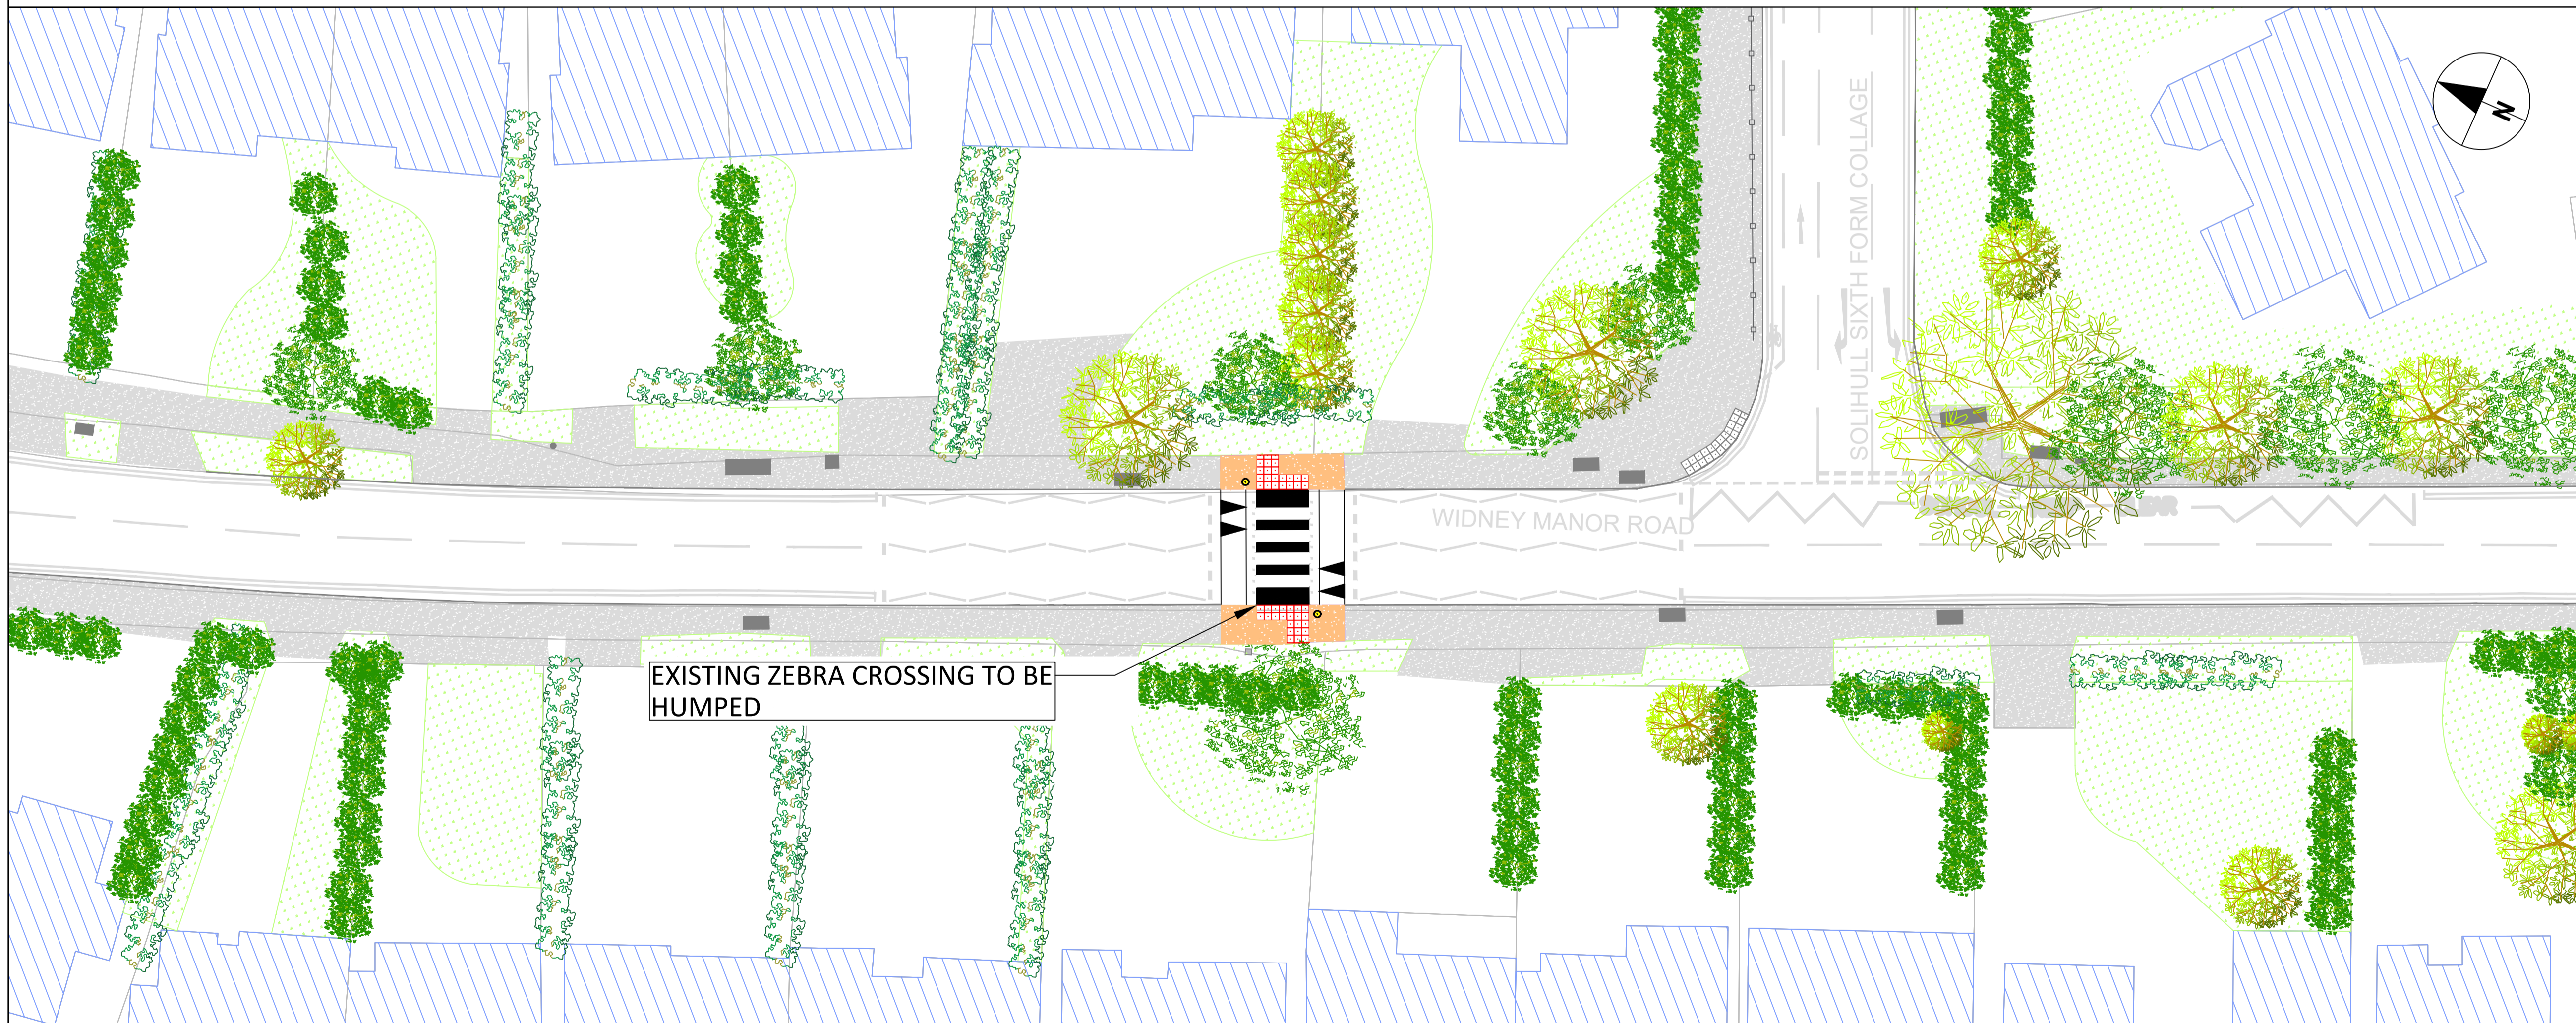

CONSULTATION LAYOUT  
SCALE (1:200)

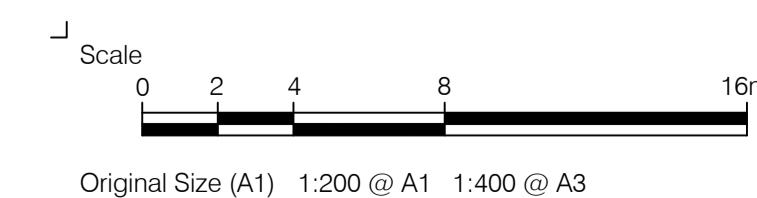

REV	BY	DESCRIPTION	CHECKED	APPROVED	DATE
P01	EJ	FIRST ISSUE	MD	PS	22.05.26

SOLIHULL MBC LICENSE NO. 100023139  
CONTAINS ORDINANCE SURVEY DATA © CROWN COPYRIGHT AND DATABASE RIGHT 2026



HIGHWAY INFRASTRUCTURE  
ECONOMY & INFRASTRUCTURE  
COUNCIL HOUSE, MANOR SQUARE  
SOLIHULL, B91 3QB  
HIGHWAYS@SOLIHULL.GOV.UK  
0121-704-6000

Status

FOR INFORMATION

Project Title

WIDNEY MANOR ROAD  
HUMPED ZEBRA CROSSING

Drawing Title

CONSULTATION PLAN

Scale	Date	Drawn-by	Checked-by	Approved-by
AS SHOWN	22/05/26	EJ	MD	PS
Drawing Number				Rev
236220-SMBC-GEN-DR-C-0004				P01