

LOCATION PLAN
SCALE (N.T.S)




EXISTING LAYOUT



PROPOSED LAYOUT *5

- Notes
- PLEASE REFER TO SCALE AND SIZE SHEET AS INDICATED DIMENSIONS TO BE VERIFIED ON SITE
 - THIS DRAWING SHOULD NOT BE SCALED
 - ANY DISCREPANCIES SHOULD BE REFERRED TO THE ENGINEER PRIOR TO WORK BEING PUT IN HAND
 - ONLY PRINT IN COLOUR
 - INDICATIVE LAYOUT ONLY

- KEY:
- EXISTING KERB TO REMAIN
 - EXISTING FOOTWAY
 - EXISTING BUFF BLISTER TACTILE PAVING
 - EXISTING BOLLARD TO REMAIN
 - EXISTING PEDESTRIAN GUARD RAIL
 - EXISTING TREES / VEGETATION
 - EXISTING GRASS VERGE
 - PROPOSED BELISHA BEACON AND TOP LANTERN
 - PROPOSED GRASS VERGE
 - PROPOSED FOOTWAY CONSTRUCTION
 - PROPOSED RED BLISTER TACTILE PAVING
 - EXISTING BOLLARD TO BE REMOVED
 - PROPOSED BUS STOP SHELTER RELOCATION

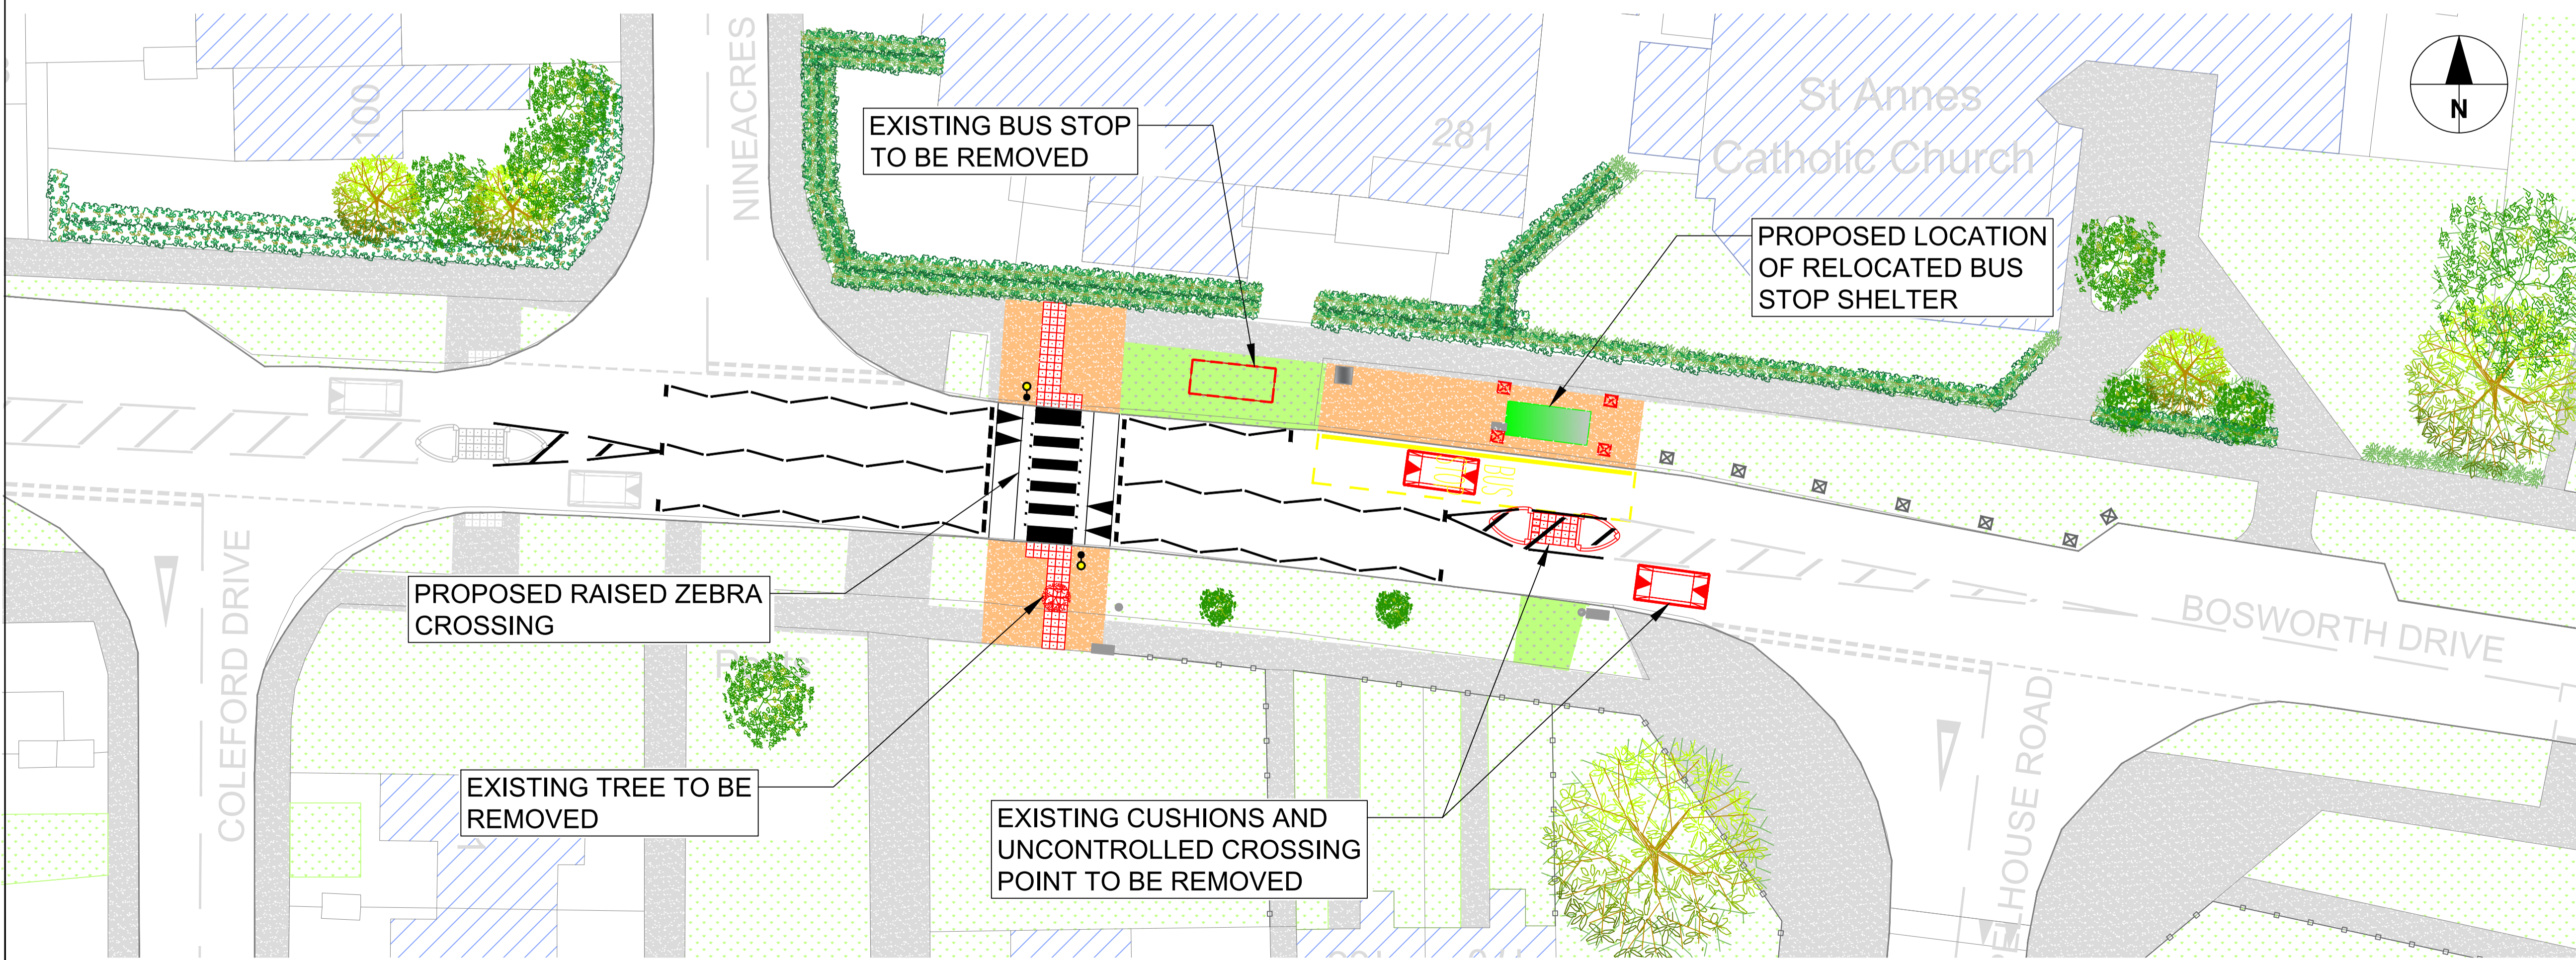

CONSULTATION LAYOUT
SCALE (1:200)

REV	BY	DESCRIPTION	CHECKED	APPROVED	DATE
C01	CB	FIRST ISSUE	MD	PS	02/06/26

SOLI HULL MBC LICENSE NO. 100023139
CONTAINS ORDINANCE SURVEY DATA © CROWN COPYRIGHT AND DATABASE RIGHT 2026



HIGHWAY INFRASTRUCTURE
ECONOMY & INFRASTRUCTURE
COUNCIL HOUSE, MANOR SQUARE
SOLI HULL, B91 3QB
HIGHWAYS@SOLI HULL.GOV.UK
0121-704-6000

Status
FOR INFORMATION

Project Title
**BOSWORTH DRIVE -
PROPOSED RAISED ZEBRA
CROSSING**

Drawing Title
CONSULTATION PLAN

Scale	Date	Drawn-by	Checked-by	Approved-by
AS SHOWN	02/06/26	CB	MD	PS

Drawing Number: 236233-SMBC-CON-DR-C-0001
Rev: C01

Original Size (A1) 1:200 @ A1 1:400 @ A3