


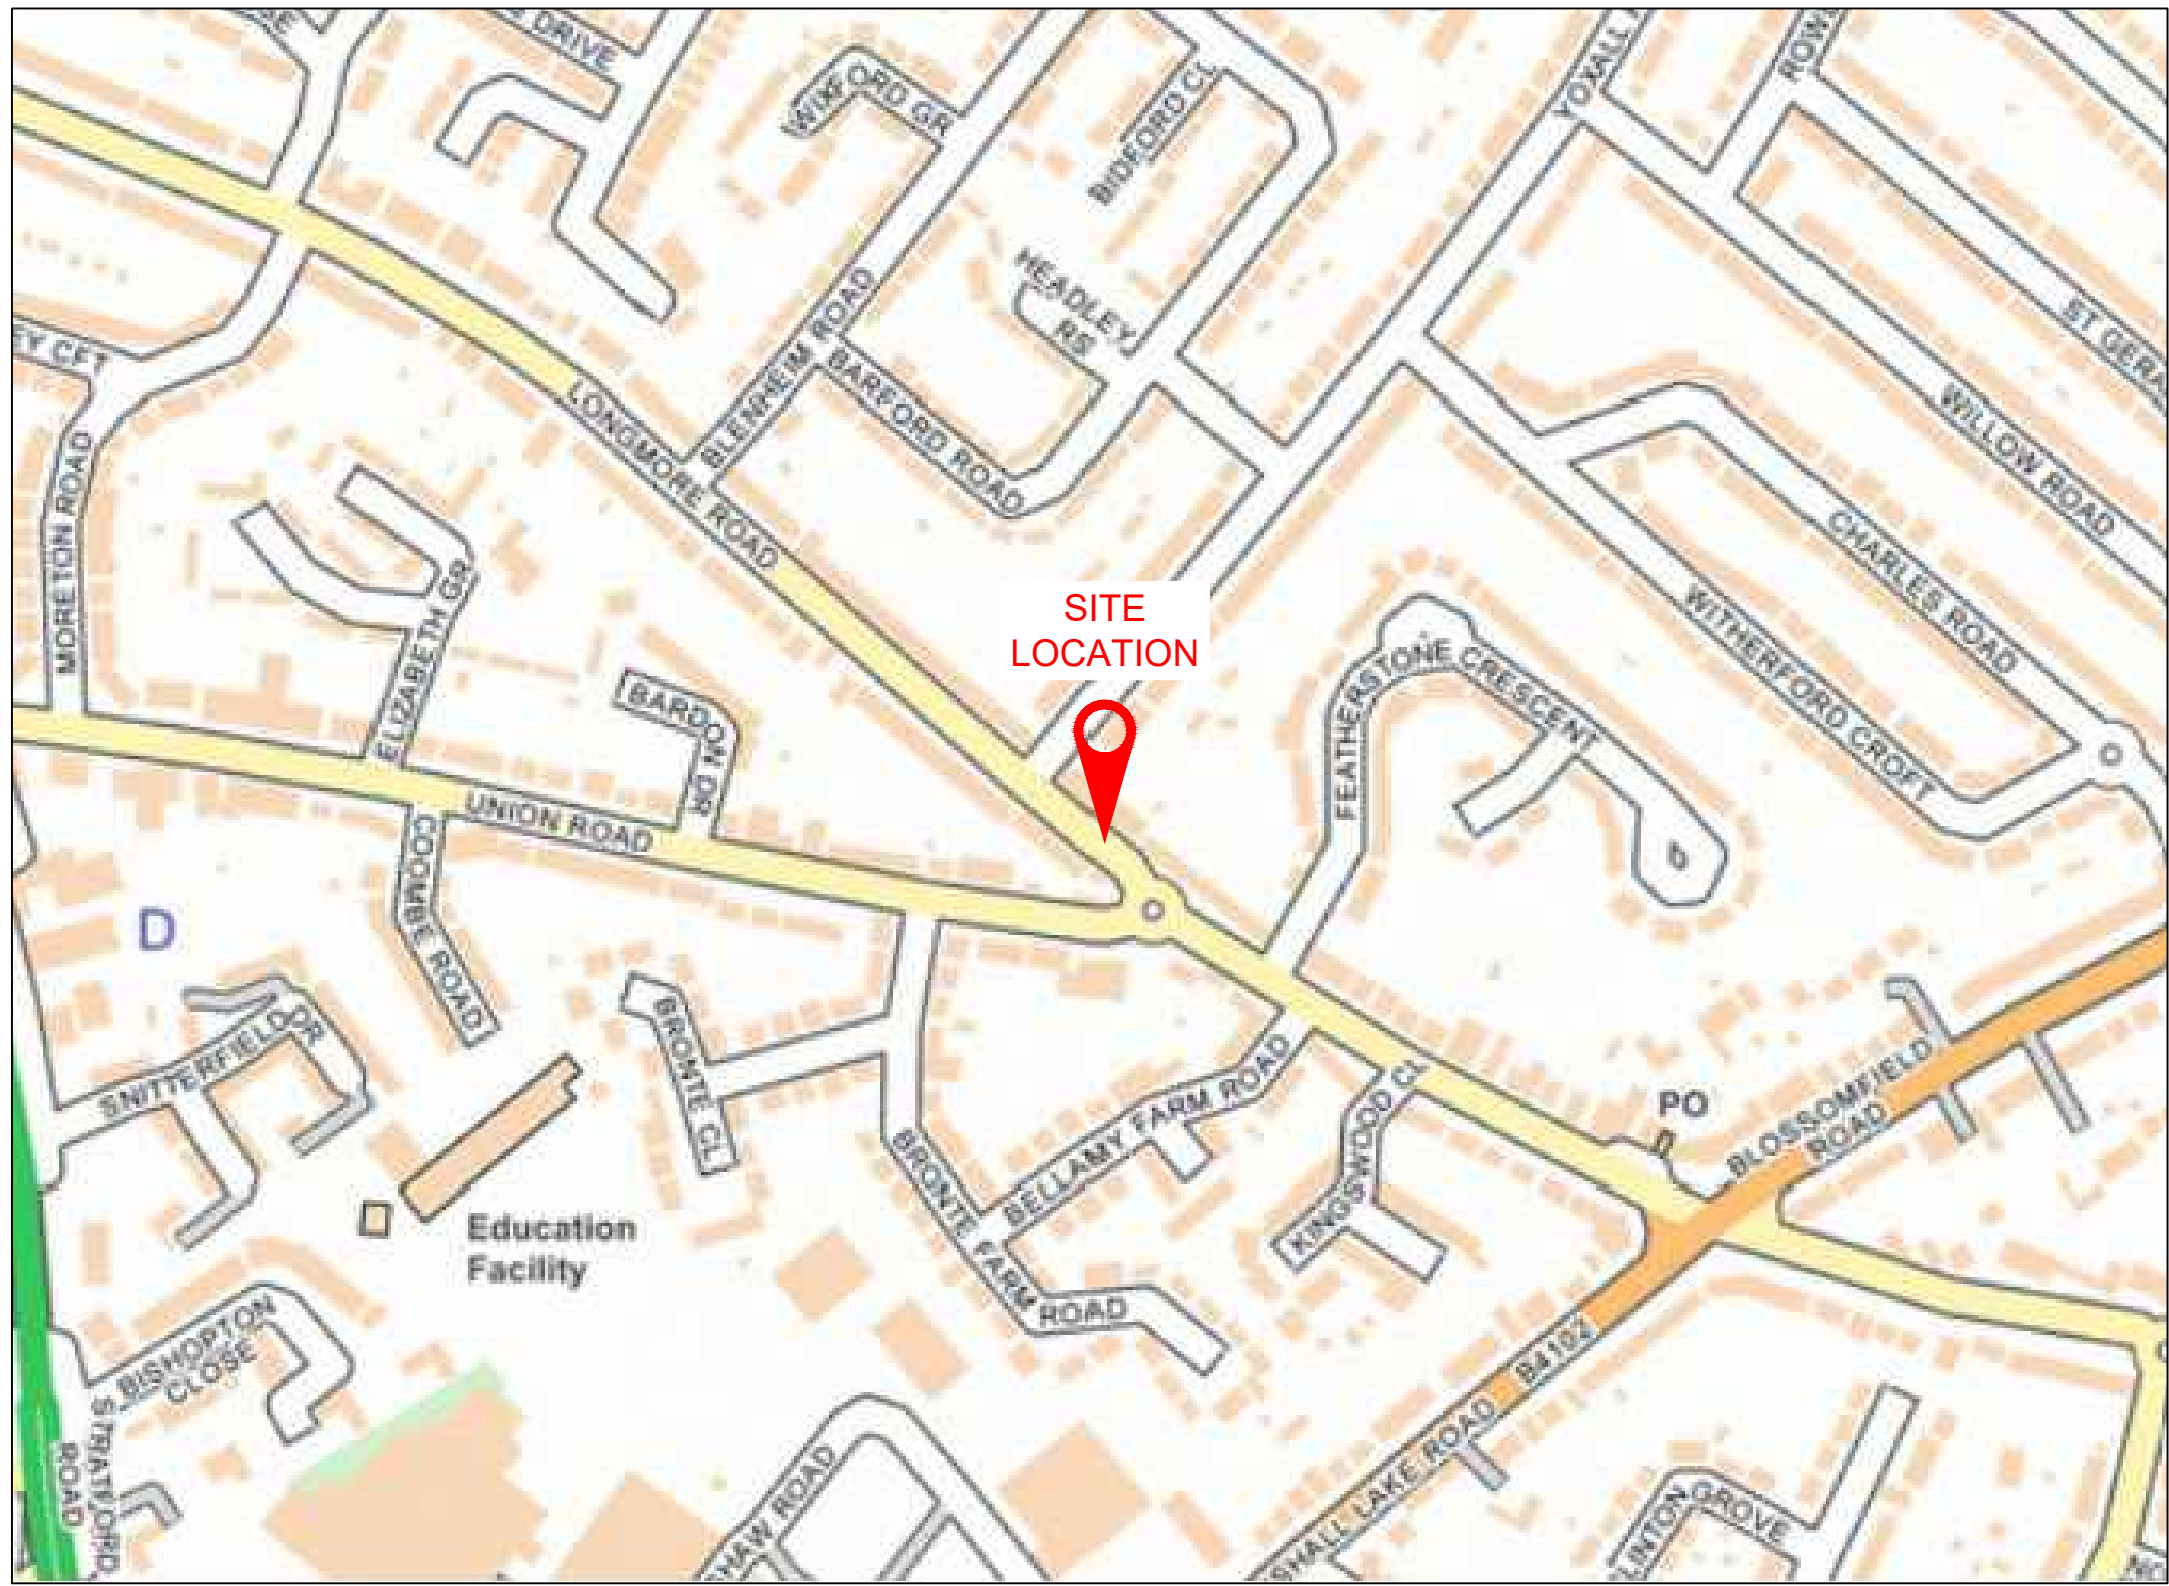


LOCATION PLAN
SCALE (N.T.S)




EXISTING LAYOUT



PROPOSED LAYOUT *5

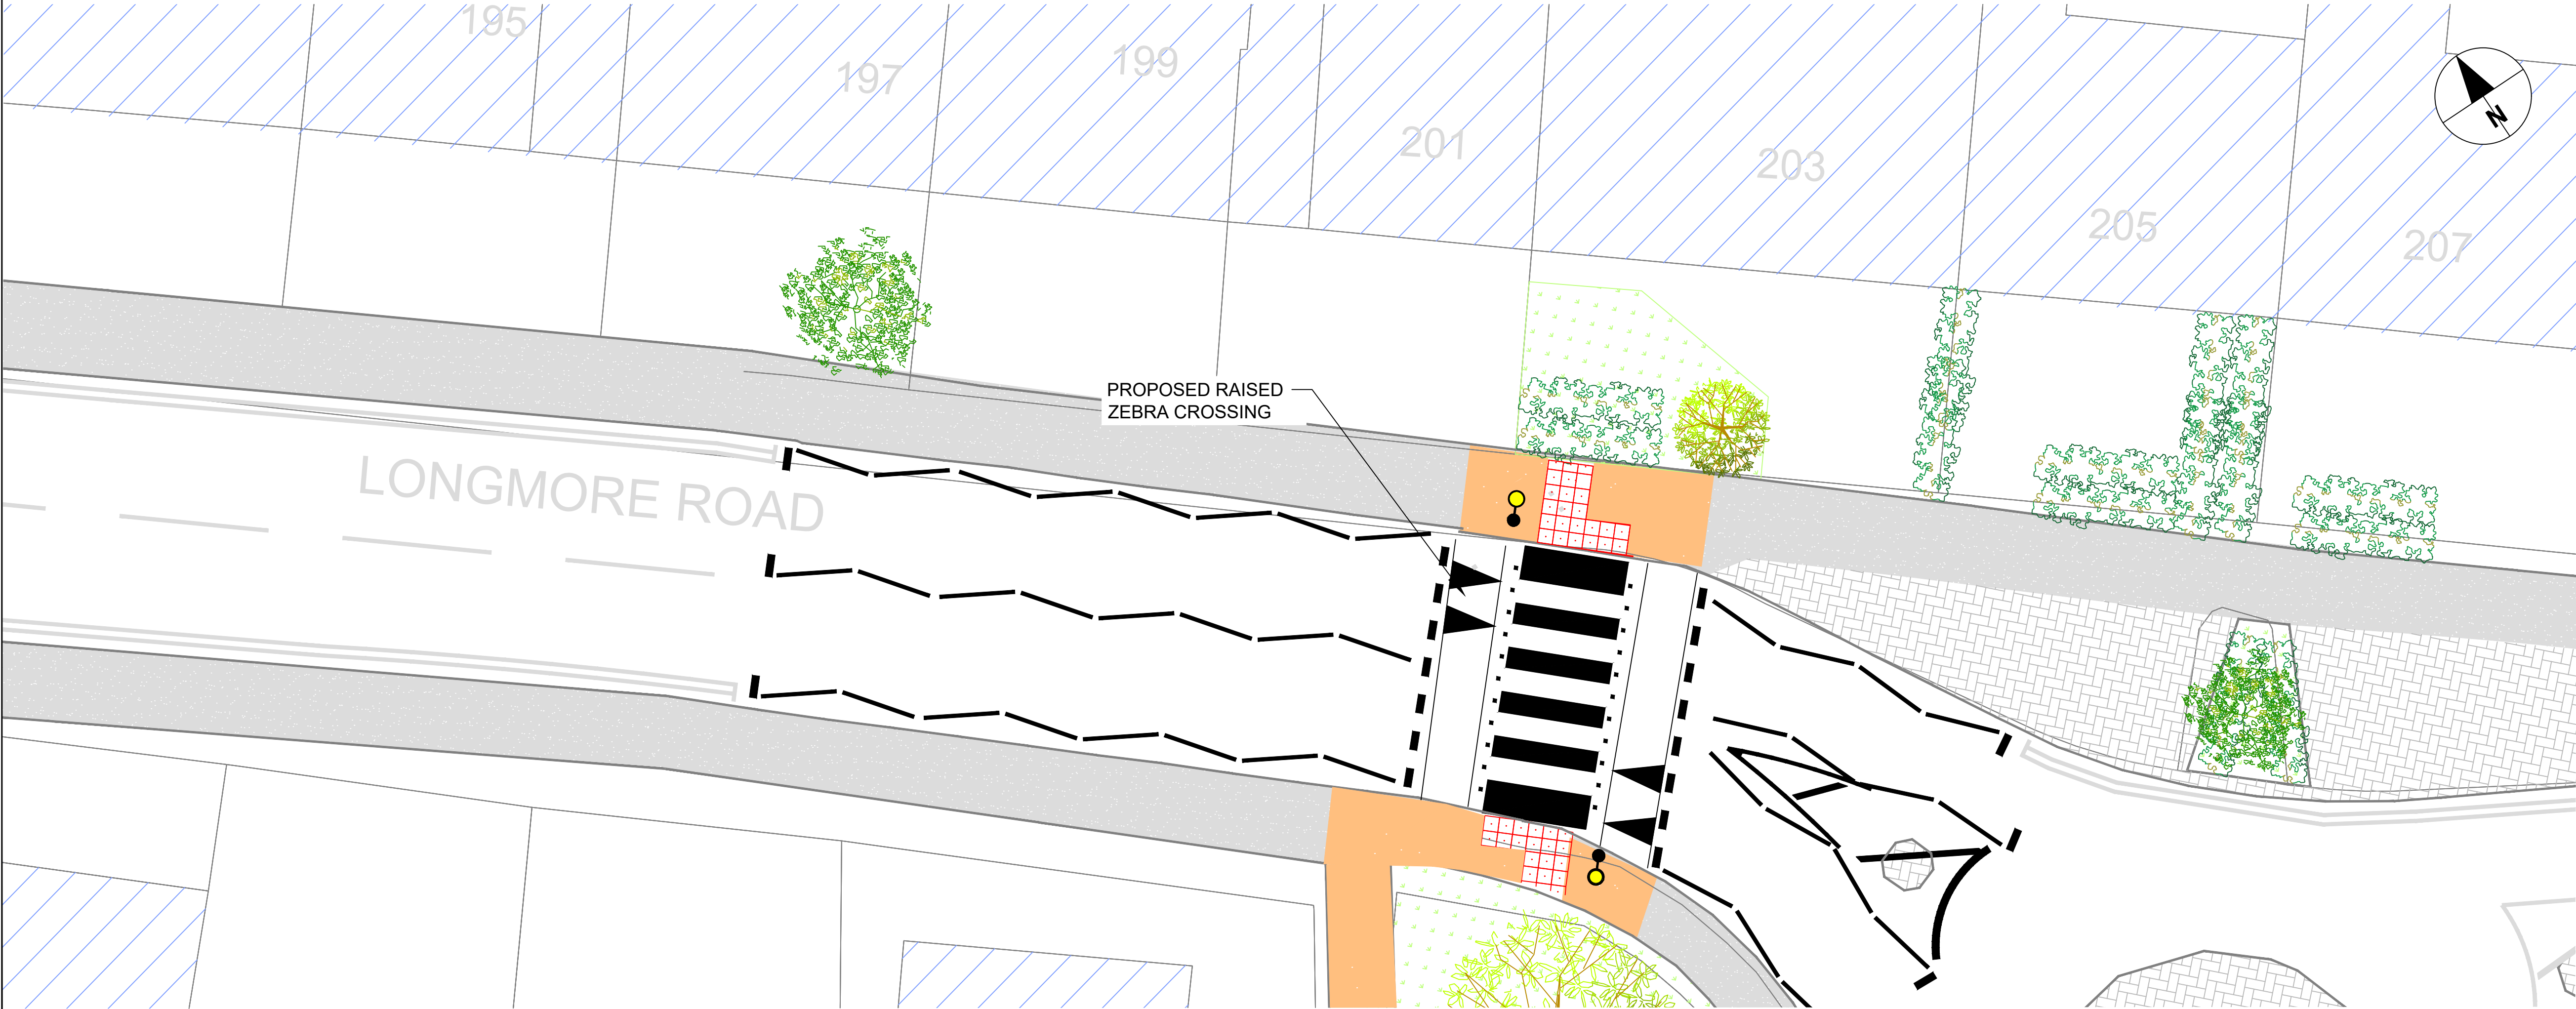

CONSULTATION LAYOUT
SCALE (1:100)

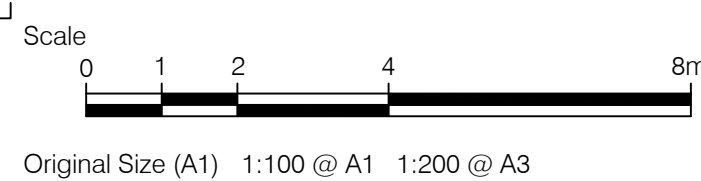

- Notes
1. PLEASE REFER TO SCALE AND SIZE SHEET AS INDICATED DIMENSIONS TO BE VERIFIED ON SITE
 2. THIS DRAWING SHOULD NOT BE SCALED
 3. ANY DISCREPANCIES SHOULD BE REFERRED TO THE ENGINEER PRIOR TO WORK BEING PUT IN HAND
 4. ONLY PRINT IN COLOUR
 5. INDICATIVE LAYOUT ONLY

KEY:

- EXISTING FOOTWAY
- EXISTING TREES / VEGETATION
- EXISTING GRASS VERGE
- PROPOSED FOOTWAY CONSTRUCTION
- PROPOSED BELISHA BEACON AND TOP LANTERN
- PROPOSED RED BLISTER TACTILE PAVING

REV	BY	DESCRIPTION	CHECKED	APPROVED	DATE
C01	CB	FIRST ISSUE	MD	PS	11/06/26

SOLIHULL MBC LICENSE NO. 100023139
CONTAINS ORDINANCE SURVEY DATA © CROWN COPYRIGHT AND
DATABASE RIGHT 2026



HIGHWAY INFRASTRUCTURE
ECONOMY & INFRASTRUCTURE
COUNCIL HOUSE, MANOR SQUARE
SOLIHULL, B91 3QB
HIGHWAYS@SOLIHULL.GOV.UK
0121-704-6000

Status
FOR INFORMATION

Project Title
**LONGMORE ROAD AND
UNION ROAD PROPOSED
RAISED ZEBRA CROSSING**

Drawing Title
**CONSULTATION PLAN
SHEET 1 OF 2**

Scale 1:100 @A1	Date 17/06/26	Drawn-by ER	Checked-by MD	Approved-by PS	Rev
Drawing Number 236235-SMBC-GEN-DR-C-0001					C01



LOCATION PLAN
SCALE (N.T.S)



EXISTING LAYOUT




PROPOSED LAYOUT *5

Notes


1. PLEASE REFER TO SCALE AND SIZE SHEET AS INDICATED DIMENSIONS TO BE VERIFIED ON SITE
2. THIS DRAWING SHOULD NOT BE SCALED
3. ANY DISCREPANCIES SHOULD BE REFERRED TO THE ENGINEER PRIOR TO WORK BEING PUT IN HAND
4. ONLY PRINT IN COLOUR
5. INDICATIVE LAYOUT ONLY

KEY:

- EXISTING FOOTWAY
- EXISTING TREES / VEGETATION
- EXISTING GRASS VERGE
- PROPOSED FOOTWAY CONSTRUCTION
- PROPOSED BELISHA BEACON AND TOP LANTERN
- PROPOSED RED BLISTER TACTILE PAVING

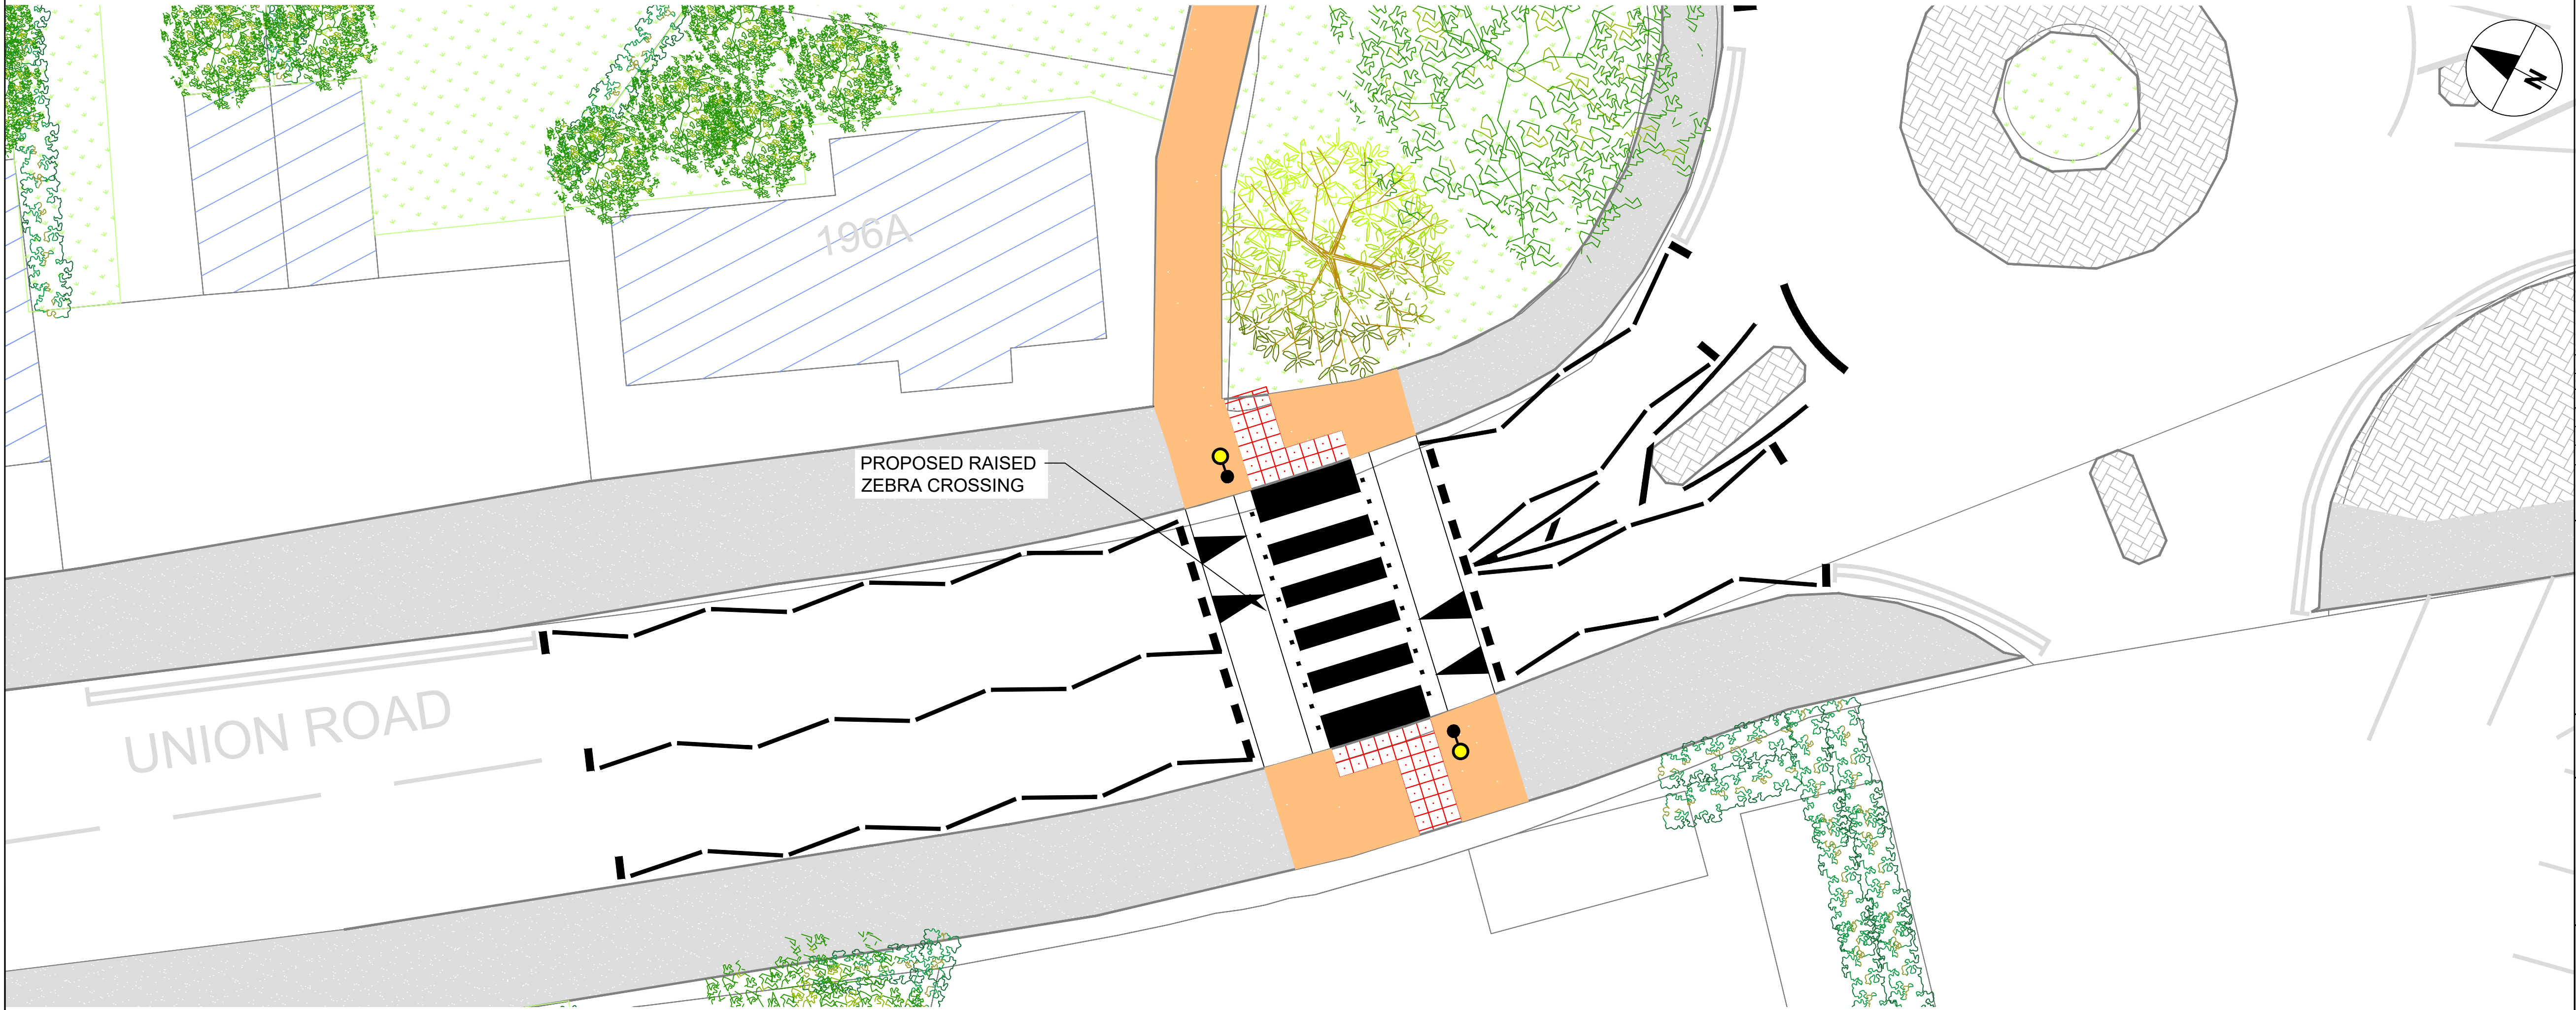

CONSULTATION LAYOUT
SCALE (1:100)

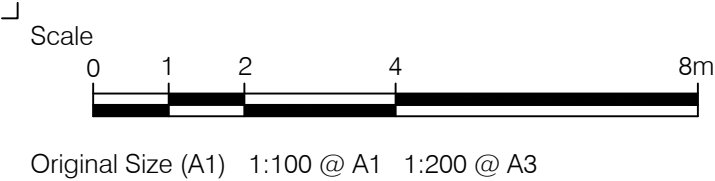

REV	BY	DESCRIPTION	CHECKED	APPROVED	DATE
C01	CB	FIRST ISSUE	MD	PS	11/06/26

SOLIHULL MBC LICENSE NO. 100023139
CONTAINS ORDINANCE SURVEY DATA © CROWN COPYRIGHT AND
DATABASE RIGHT 2026


HIGHWAY INFRASTRUCTURE
ECONOMY & INFRASTRUCTURE
COUNCIL HOUSE, MANOR SQUARE
SOLIHULL, B91 3QB
HIGHWAYS@SOLIHULL.GOV.UK
0121-704-6000

Status

FOR INFORMATION

Project Title

LONGMORE ROAD AND
UNION ROAD PROPOSED
RAISED ZEBRA CROSSING

Drawing Title

CONSULTATION PLAN
SHEET 2 OF 2

Scale	Date	Drawn-by	Checked-by	Approved-by
1:100 @A1	17/06/26	ER	MD	PS
Drawing Number	Rev			
236235-SMBC-GEN-DR-C-0001	C01			