


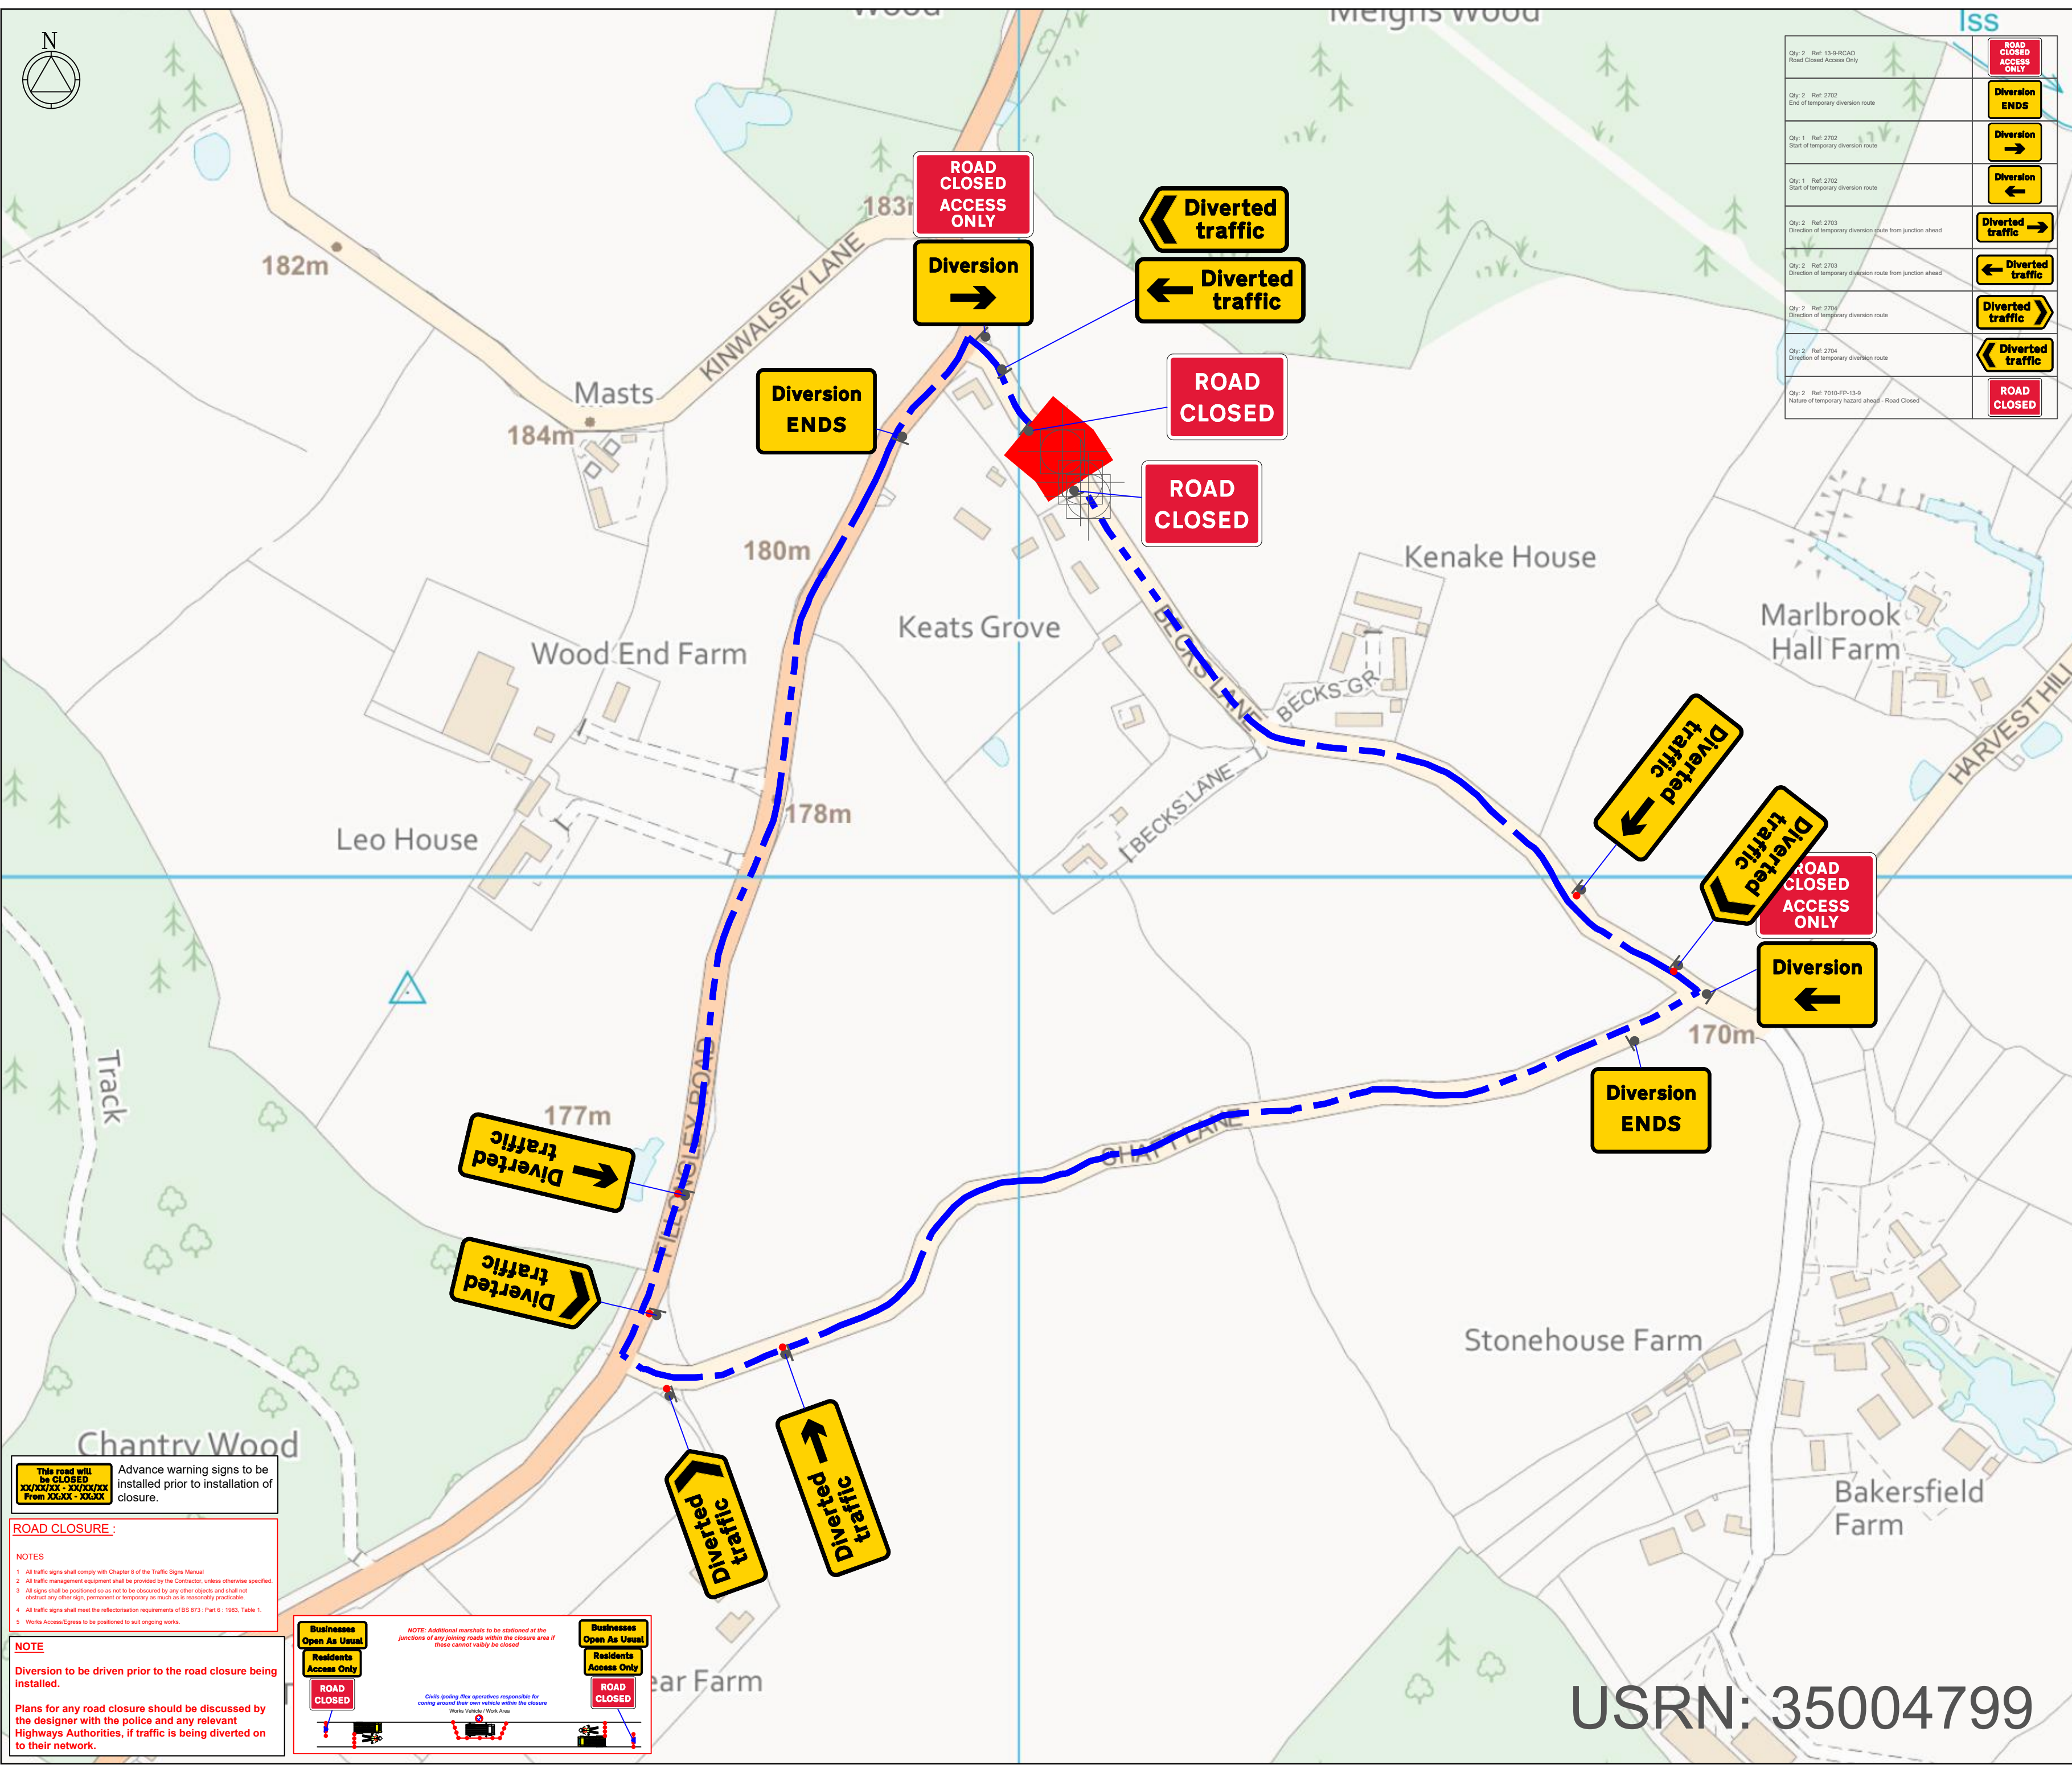

This road will be CLOSED  
XX/XX/XX - XX/XX/XX  
From XX/XX - XX/XX

Advance warning signs to be installed prior to installation of closure.

ROAD CLOSURE :

NOTES  
1. All traffic signs shall comply with Chapter 8 of the Traffic Signs Manual  
2. All traffic management equipment shall be provided by the Contractor, unless otherwise specified.  
3. All signs shall be positioned so as not to be obscured by any other objects and shall not obstruct any other signs, permanent or temporary as much as is reasonably practicable.  
4. All traffic signs shall meet the reflectorisation requirements of BS 673 - Part 6 - 1993, Table 1.  
5. Works Access/Egress to be positioned to suit ongoing works.

NOTE

Diversion to be driven prior to the road closure being installed.

Plans for any road closure should be discussed with the designer with the police and any relevant Highways Authorities, if traffic is being diverted on to their network.

Businesses Open As Usual  
Residents Access Only  
ROAD CLOSED

NOTE: Additional marshals to be stationed at the junctions of any joining roads within the closure area if these cannot validly be closed

Businesses Open As Usual  
Residents Access Only  
ROAD CLOSED

Civics taking full operative responsibility for controlling around their own vehicle within the closure

Works Vehicle Work Area

|                                                                                |  |
|--------------------------------------------------------------------------------|--|
| Qty: 2 Ref: 13-9-RCAD<br>Road Closed Access Only                               |  |
| Qty: 2 Ref: 2702<br>End of temporary diversion route                           |  |
| Qty: 1 Ref: 2702<br>Start of temporary diversion route                         |  |
| Qty: 1 Ref: 2702<br>Start of temporary diversion route                         |  |
| Qty: 2 Ref: 2703<br>Direction of temporary diversion route from junction ahead |  |
| Qty: 2 Ref: 2703<br>Direction of temporary diversion route from junction ahead |  |
| Qty: 2 Ref: 2704<br>Direction of temporary diversion route                     |  |
| Qty: 2 Ref: 2704<br>Direction of temporary diversion route                     |  |
| Qty: 2 Ref: 7010-FP-13-9<br>Nature of temporary hazard ahead - Road Closed     |  |

NOTES  
1. All traffic signs shall comply with Chapter 8 of the Traffic Signs Manual  
2. Maximum distance between any two temporary traffic signals to be 240m. Minimum distance between any two temporary traffic signals to be 30m.  
3. Temporary traffic signals shall not occur within 150m of an existing level crossing. Pelican crossing or signalised junction without the consent of the Engineer. The Engineer shall consult with the authority responsible for any of these types of facility prior to traffic management being installed in adjacent areas.  
4. Coning shall be installed at 45° to the edge of carriageway, as generally indicated.

DETAIL B (B)

Single/Dual carriageway 40mph or less - 450mm traffic cones, spacing 1.5m.  
Single/Dual carriageway 50mph or more - 750mm traffic cones, spacing 1.5m.  
Dual carriageway national speed limit - 750mm traffic cones, spacing 1.5m, relaxation 3m.

Notes:  
1) During darkness, warning lights to BS EN 12352:2006 should be provided in accordance with Table A1.3 (Appendix 1).  
2) 45° tapers have 1.5m spacing, no relaxations.  
3) On motorways and NSL AP duals with hard shoulders, 1m cones will be required for both standard and relaxation works for lead tapers and the facing wall of lane changes.

DETAIL C2 (C2)

Single carriageway 40mph or less - 450mm traffic cones.  
Single/Dual carriageway 50mph or more - 750mm traffic cones.

Notes:  
1) During darkness, warning lights to BS EN 12352:2006 should be provided in accordance with Table A1.3.

KEY

Cone

Works Area

Safety zone

Sign

Diversion Route

Road Closure

Pedestrian Barriers

No Parking Cones

MJ Quinn

Client

openreach

Works access/ works exit to be risk assessed on site for suitability of location

WORKS ACCESS

WORKS EXIT

Drawing No

GRID REF AND ADDRESS:

67-1900-0007549-WGNP5H0N-MERIDEN-51-4000, 426026, 284224, BECKS LANE COVENTRY WEST MIDLANDS CV7 7SQ

TM Type

ROAD CLOSURE DIVERSION

Design: A.WAGJIAN

Drawn: A.WAGJIAN

Chkd: A.WAGJIAN

Date: 15/12/2025

Date: 15/12/2025

Date: 15/12/2025

Scale: NTS

Status: DRAFT

USRN: 35004799