


 Qty:3	 Qty:3	 Qty:3	 Qty:2	 Qty:2	 Qty:3	 Qty:x	 Qty:3	 Qty:2	 Qty:2	 Qty:1	 Qty:4	 Qty:6	 Qty:x	 Qty:1	 Qty:x	 Qty:1	 Qty:1	 Qty:1	 Qty:2
NO PARKING CONES REQUIRED ●●●●● Qty:x							TOTAL SIGNS = 39												

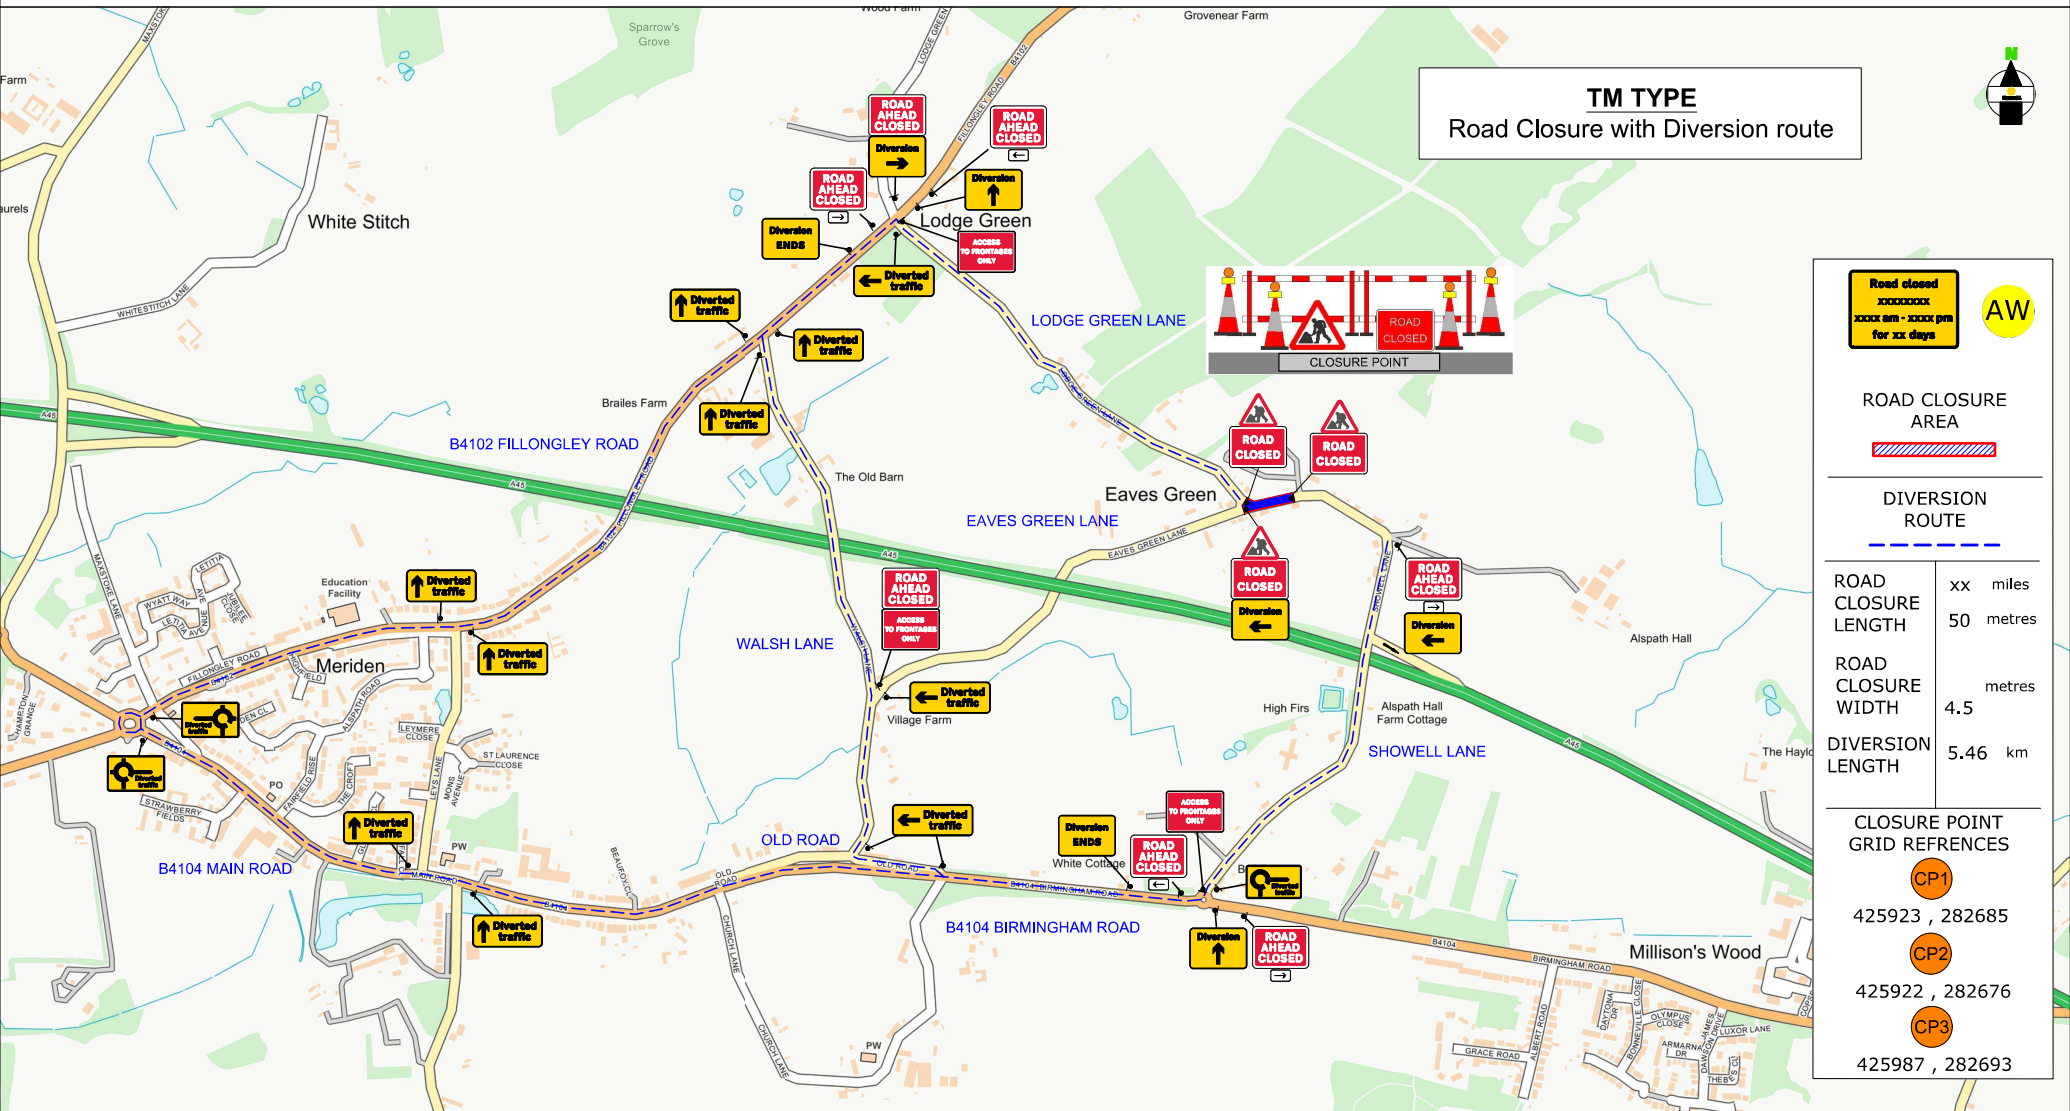

ROAD CLOSURE AREA	
DIVERSION ROUTE	
ROAD CLOSURE LENGTH	xx miles 50 metres
ROAD CLOSURE WIDTH	metres 4.5
DIVERSION LENGTH	5.46 km
CLOSURE POINT GRID REFERENCES	
CP1	
425923 , 282685	
CP2	
425922 , 282676	
CP3	
425987 , 282693	

Contract No	254-S016823	Client: Openreach	Note				
Date	11/05/2026	Site Location / Drawing Title	1. All equipment shall be approved and shall comply with the Department Of Transport specification MCE0111. This drawing does not show the normal road works signage that will be required as per Chapter 8.	1. During darkness, warning lights to BS EN 12352:2005 should be provided in accordance with Table A1.3 (dependent 1% to 40° beam) and 12m spacing, no reflectors.	
Drawn by	S.R 254	Lodge Green Lane/Showell Lane	2. All signs to be in accordance with TSGRD 2016 and to minimum class retroreflective.	2. On motorways and A1, A10, A16, A17, A18,A2154, A			