


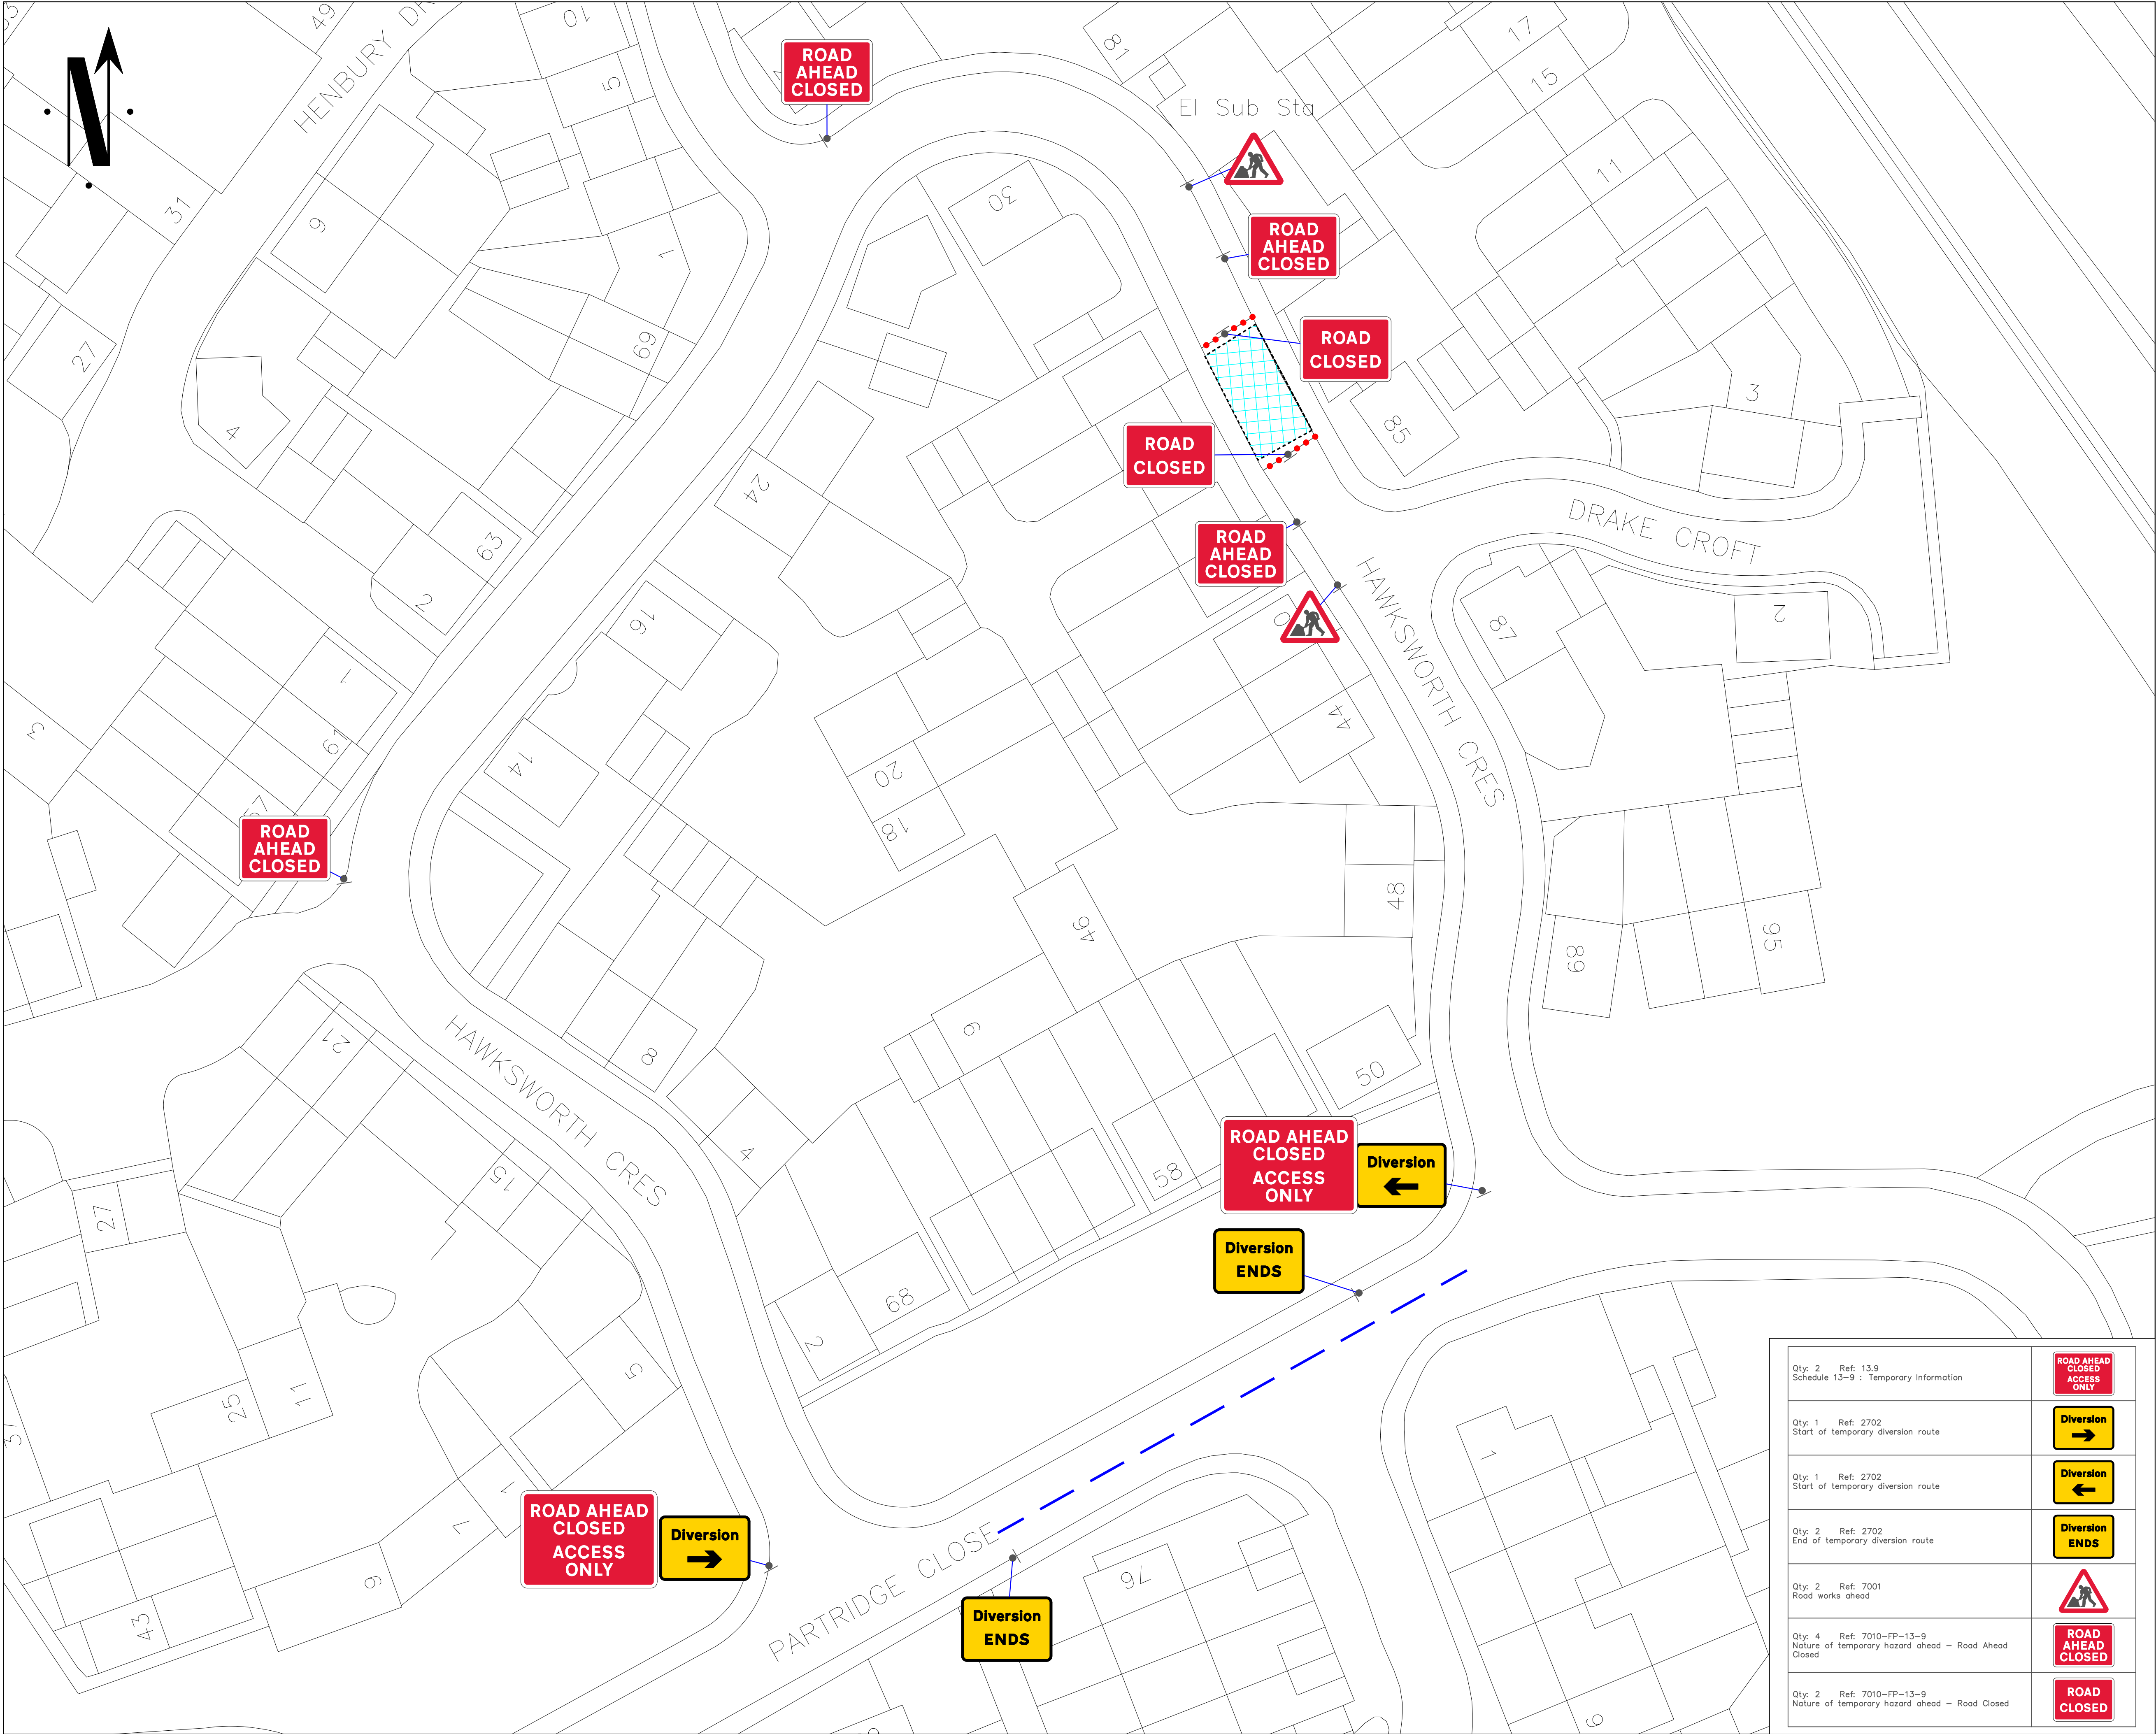

Go Traffic Management

This drawing has been produced for a specific client & project identified below and is not intended for use by any other person or for any other purpose. © Go Traffic Management

Risks

1. Design completed from information provided + google maps desktop risk assessment

2. Cone lamps must be used on all road with A speed limit of 40mph or more.

Notes

1. All signs as per Chapter 8. Distances between cones to be 9m maximum unless otherwise noted.

2. Distances between signs NOT to scale for purpose of clarity.

3. All sign placement subject to available safe working space.

4. The purpose of the Traffic Management Plan is for it to be used only as a guide and all traffic management equipment should be put out according to the 'Safety at Street Works and Road Works - Code of Practice', i.e. Red Book & the 'Traffic Signs Manual Chapter 8', i.e. Yellow Book.

5. Signs must be placed in accordance with TSM and the scheme RAMS pack.

6. Site conditions may have changed since the design of the drawing any changes which subsequently affect the design need to be reported by the Traffic Management Operative & any changes implemented must comply with Chapter 5.

DETAIL B

1. Single-lane temporary closure of road - 400mm traffic cones, spacing 7.5m. 2. Single-lane temporary closure of road - 400mm traffic cones, spacing 7.5m. 3. Dual carriageway temporary closure of road - 700mm traffic cones, spacing 7.5m. 4. Working space.

Notes:

1. Drawing details, working signs to BS 61 (2002) should be provided in accordance with Table 1 of Chapter 8. 2. All signs must be 100mm high, no exceptions. 3. All signs must be placed in the correct position and direction. 4. All signs must be placed in the correct position and direction. 5. All signs must be placed in the correct position and direction.

Key

Sign position and aspect of vision

Cones

Working space

OS Work area

Diversion Route 1

Diversion Route 2

Vulnerable road users access maintained

HAWKSWORTH CRES CLOSED

DIVERSION VIA:

PARTRIDGE CL <-> HAWKSWORTH CRES AND VICE VERSA

Traffic Management must comply with The Safety at Street Works and Road Works Code of Practice

ROAD SPEED

30

SPECIAL SIGNAGE

DO NOT SCALE FROM THIS DRAWING.		ROAD CLOSURE
A	16/06/26	AS DRAWN
REV.	DATE	DESCRIPTION

GTM

Go Traffic Management

Head Office: Go Traffic Management, Chaddock Lane, Worsley, Manchester, M28 1XW

Tel: 0161 351 5370

www.gtm.co.uk

CERTIFIED

R

ISO 9001: ISO 14001

01545 16901

TRAFFIC MANAGEMENT PLAN

Client:

SEVERN

TRENT

Waste Infra Network Services

Customer Solutions Plus+

Drawing Number: 1818978

Drawing Title: 85 Hawksworth Crescent B37 6UJ

Design:	Technical Officer:	REV:
Name: Riyas Kallinathodi	Darren Thomas	A
Signature:		
Date: 16/06/26	16/06/26	

Qty: 2 Ref: 13.9 Schedule 13-9 : Temporary Information	ROAD AHEAD CLOSED ACCESS ONLY
Qty: 1 Ref: 2702 Start of temporary diversion route	Diversion
Qty: 1 Ref: 2702 Start of temporary diversion route	Diversion
Qty: 2 Ref: 2702 End of temporary diversion route	Diversion ENDS
Qty: 2 Ref: 7001 Road works ahead	
Qty: 4 Ref: 7010-FP-13-9 Nature of temporary hazard ahead - Road Ahead Closed	ROAD AHEAD CLOSED
Qty: 2 Ref: 7010-FP-13-9 Nature of temporary hazard ahead - Road Closed	ROAD CLOSED