


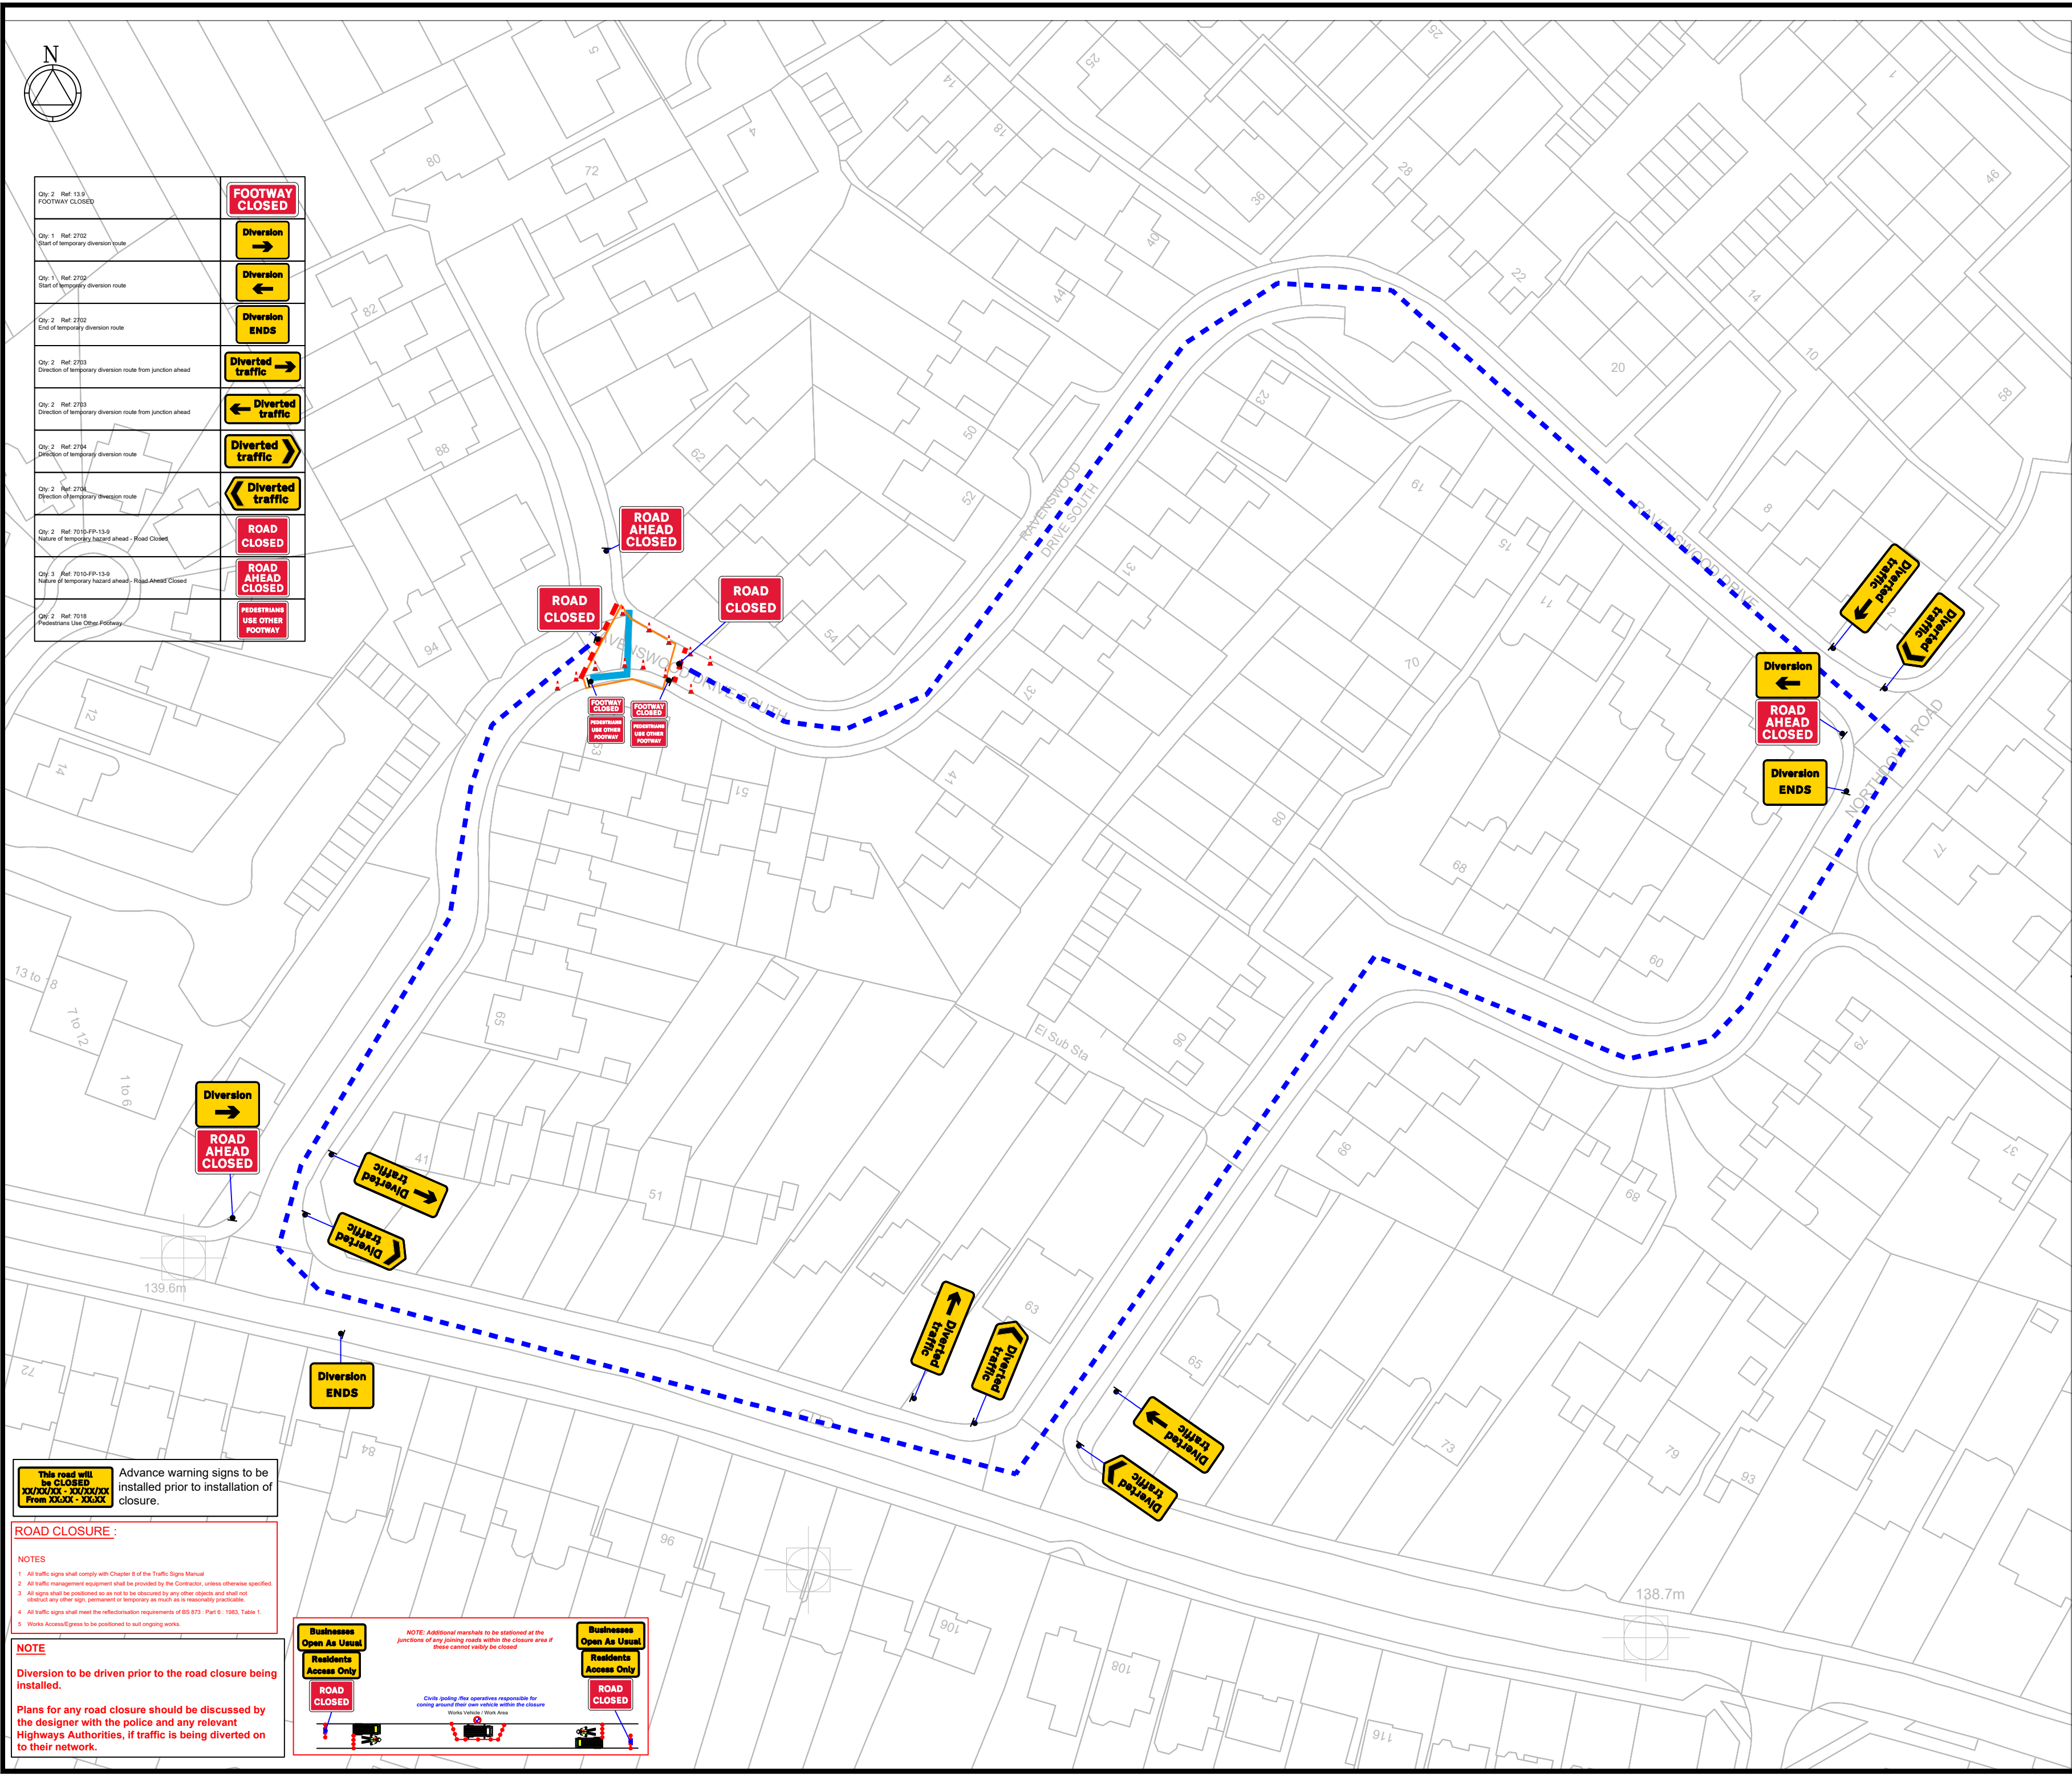

Qty: 2 Ref: 13.9 FOOTWAY CLOSED	FOOTWAY CLOSED
Qty: 1 Ref: 2702 Start of temporary diversion route	Diverion →
Qty: 1 Ref: 2702 Start of temporary diversion route	Diverion ←
Qty: 2 Ref: 2702 End of temporary diversion route	Diverion ENDS
Qty: 2 Ref: 2703 Direction of temporary diversion route from junction ahead	Diverted traffic →
Qty: 2 Ref: 2703 Direction of temporary diversion route from junction ahead	Diverted traffic ←
Qty: 2 Ref: 2704 Direction of temporary diversion route	Diverted traffic →
Qty: 2 Ref: 2704 Direction of temporary diversion route	Diverted traffic ←
Qty: 2 Ref: 7010-EP-13-9 Nature of temporary hazard ahead - Road Closed	ROAD CLOSED
Qty: 2 Ref: 7010-EP-13-9 Nature of temporary hazard ahead - Road Ahead Closed	ROAD AHEAD CLOSED
Qty: 2 Ref: 7010 Pedestrians Use Other Footway	PEDESTRIANS USE OTHER FOOTWAY

- NOTES
- All traffic signs shall comply with Chapter 8 of the Traffic Signs Manual
 - Maximum distance between any two temporary traffic signals to be 249m. Minimum distance between any two temporary traffic signals to be 30m.
 - Temporary traffic signals shall not occur within 150m of an existing level crossing. Pelican crossing or signalised junction without the consent of the Engineer. The Engineer shall consult with the authority responsible for any of these types of facility prior to traffic management being installed in adjacent areas.
 - Coning shall be installed at 45° to the edge of carriageway, as generally indicated.

DETAIL B (B)

Single/Dual carriageway 40mph or less - 450mm traffic cones, spacing 1.5m.
Single/Dual carriageway 50mph or more - 750mm traffic cones, spacing 1.5m.
Dual carriageway national speed limit - 750mm traffic cones, spacing 1.5m, relaxation 3m.

- Notes:
- During darkness, warning lights to BS EN 12352:2006 should be provided in accordance with Table A1.3 (Appendix 1).
 - 45° tapers have 1.5m spacing, no relaxations.
 - On motorways and NSL AP duals with hard shoulders, 1m cones will be required for both standard and relaxation works for lead tapers and the facing wall of lane changes.

DETAIL C2 (C2)

Single carriageway 40mph or less - 450mm traffic cones.
Single/Dual carriageway 50mph or more - 750mm traffic cones.

- Notes:
- During darkness, warning lights to BS EN 12352:2006 should be provided in accordance with Table A1.3.

KEY

- Cone
- Works Area
- Safety zone
- Sign
- Diversion Route
- Pedestrian Route
- Pedestrian Barriers
- No Parking Cones

a. Civils/Flex team to provide pedestrian barriers, kerb ramps, and pedestrian signage
b. TM team to provide pedestrian barriers, kerb ramps and pedestrian signage for all polling works



Client **openreach**

WORKS DESCRIPTION: - **Civils work to lay new duct**

Works access/ works exit to be risk assessed on site for suitability of location **WORKS ACCESS** **WORKS EXIT**

Drawing No
Address : -

TMS-DWG-7681,
0016242-WH3M7K7X-SOLIHULL-51-7000, 62
Ravenswood Drive South Solihull West
Midlands B91 3LP, 413446, 278412, B91 3LP
USRN: 35005309

21 SIGNS

TM Type

ROAD CLOSURE DIVERSION

Design: A.W	Drawn: A.W	Chkd: A.WAGJANI
Date: 10/06/2026	Date: 10/06/2026	Date: 10/06/2026
Scale: NTS	Status: DRAFT	

This road will be CLOSED XX/XX/XX - XX/XX/XX From XX:XX - XX:XX

Advance warning signs to be installed prior to installation of closure.

- ROAD CLOSURE :**
- NOTES
- All traffic signs shall comply with Chapter 8 of the Traffic Signs Manual
 - All traffic management equipment shall be provided by the Contractor, unless otherwise specified.
 - All signs shall be positioned so as not to be obscured by any other objects and shall not obstruct any other signs, permanent or temporary as much as is reasonably practicable.
 - All traffic signs shall meet the reflectorisation requirements of BS 673: Part 6 - 1993, Table 1.
 - Works Access/Egress to be positioned to suit ongoing works.

NOTE

Diversion to be driven prior to the road closure being installed.

Plans for any road closure should be discussed by the designer with the police and any relevant Highways Authorities, if traffic is being diverted on to their network.

Businesses Open As Usual Residents Access Only

ROAD CLOSED

Businesses Open As Usual Residents Access Only

ROAD CLOSED

NOTE: Additional marshals to be stationed at the junctions of any joining roads within the closure area if these cannot safely be closed

Civils (polling flex operatives) responsible for coning around their own vehicle within the closure Works Vehicle Work Area